



NOTES:
1. ALL DIMENSIONS TO BE CONFIRMED ON SITE PRIOR TO
INSTALLATION
2. ALL DIMENSIONS ARE INDICATIVE AND IN METERS (M) UNLESS
STATED OTHERWISE

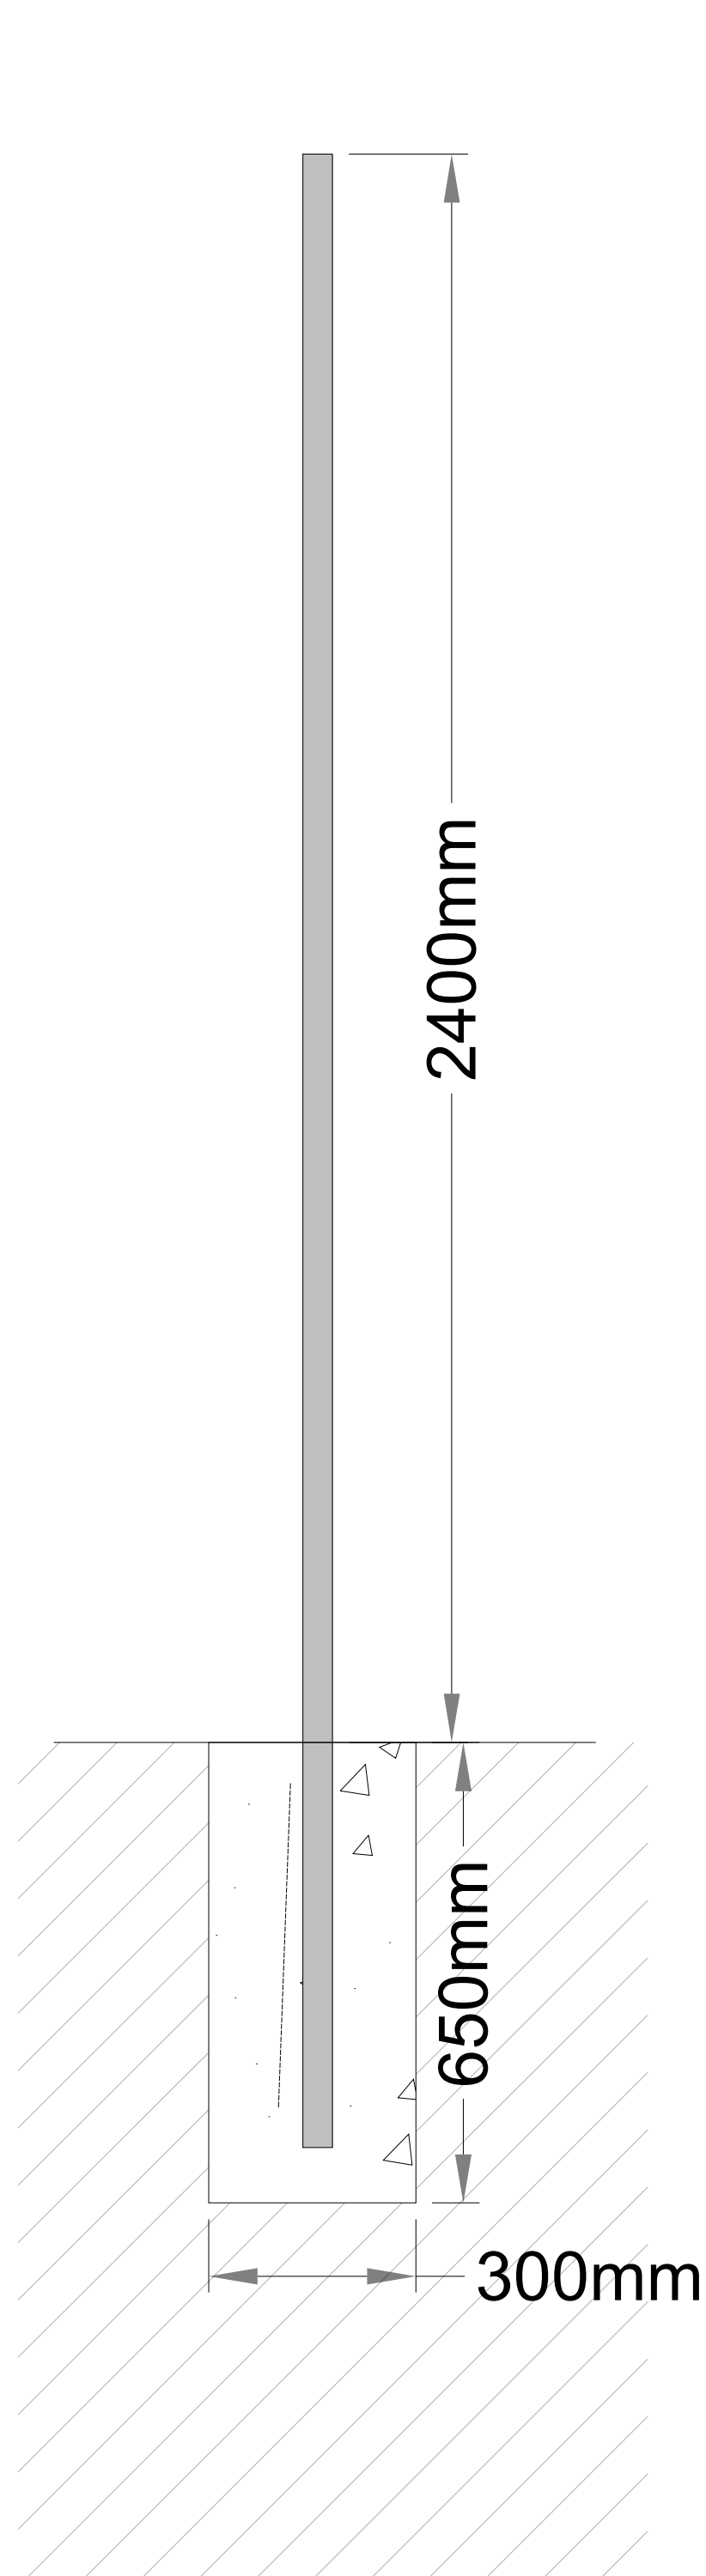

POST

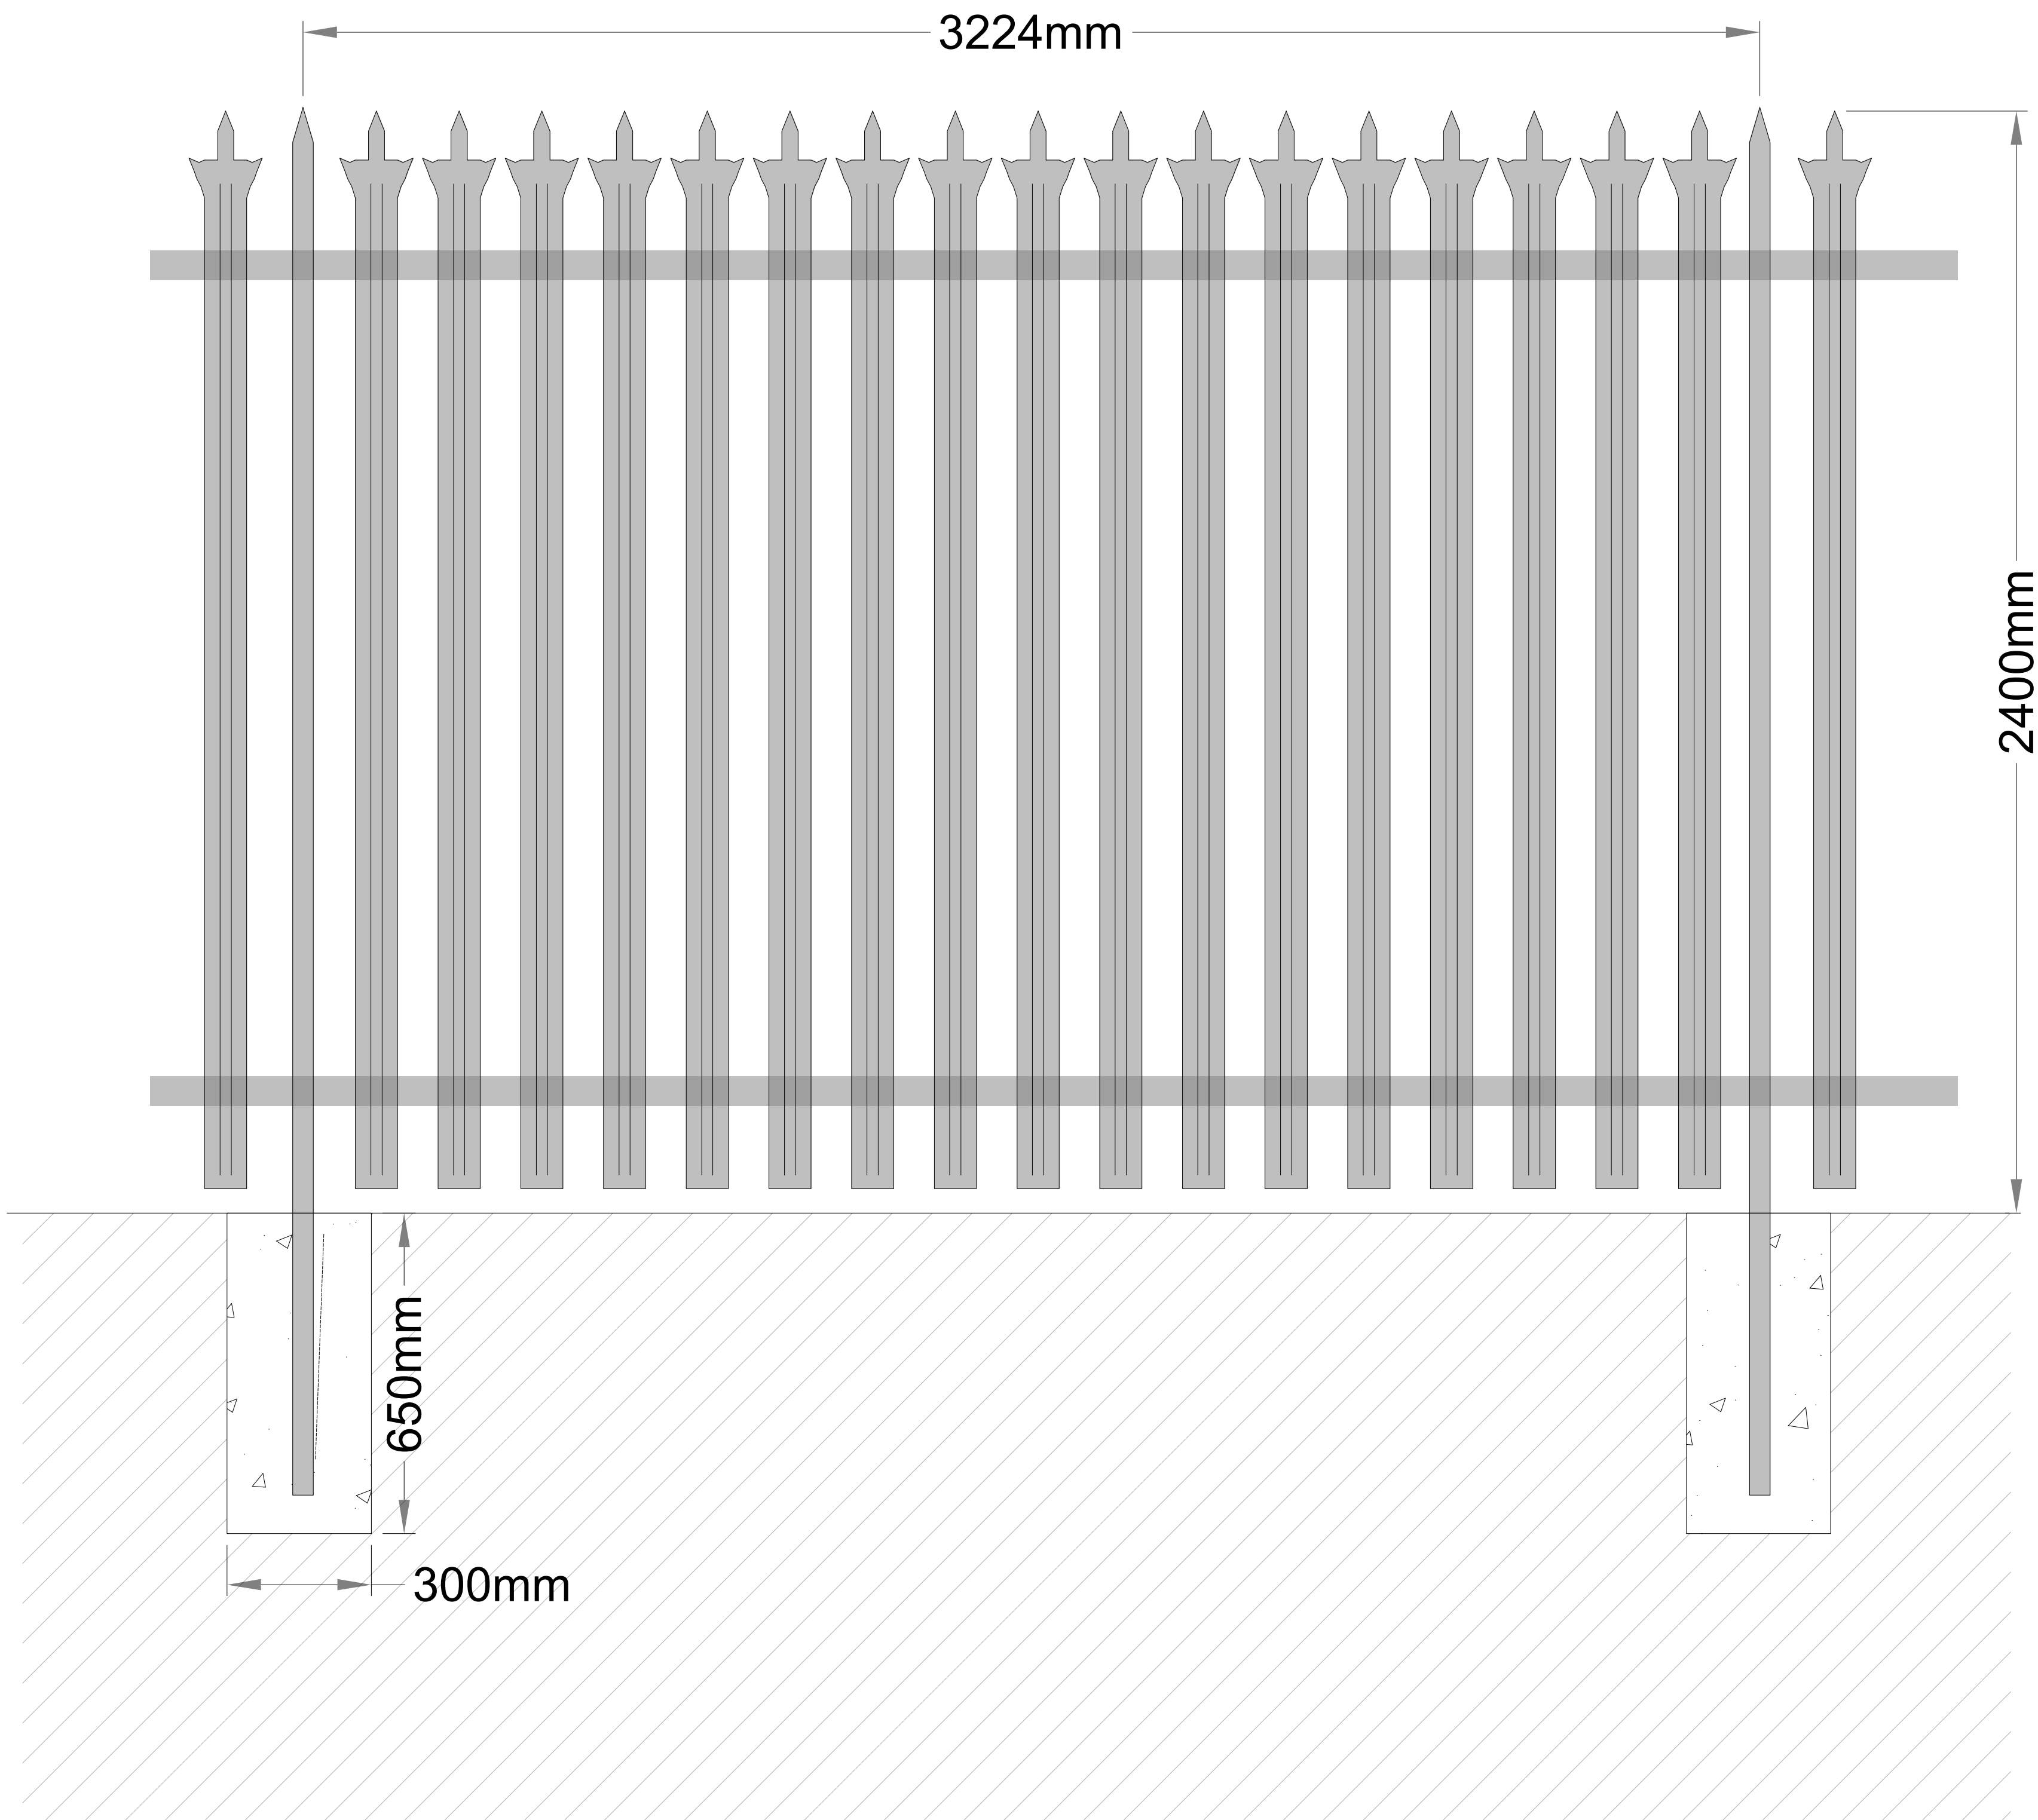

FRONT ELEVATION



BY	13/02/25	WR	MR	LR
DRAWING PREPARED FOR FAC				
REV	DATE	BY	CHECKED	APPROVED

Windel Energy
510 Blyth Works Road, Commissioners Quay, Quay Road, Blyth NE24 3AG
Phone: +44 (0) 165 655 0200
www.windelenergy.co.uk

CLIENT
REWE IZ LIMITED

PROJECT TITLE
NATIONAL ROAD BES

DRAWING TITLE
TYPICAL PALISADE FENCING DETAIL

SCALE @ A1
1:10

JOB No.
11

REV.
PD1

DRAWING No.
PALISADE-01