




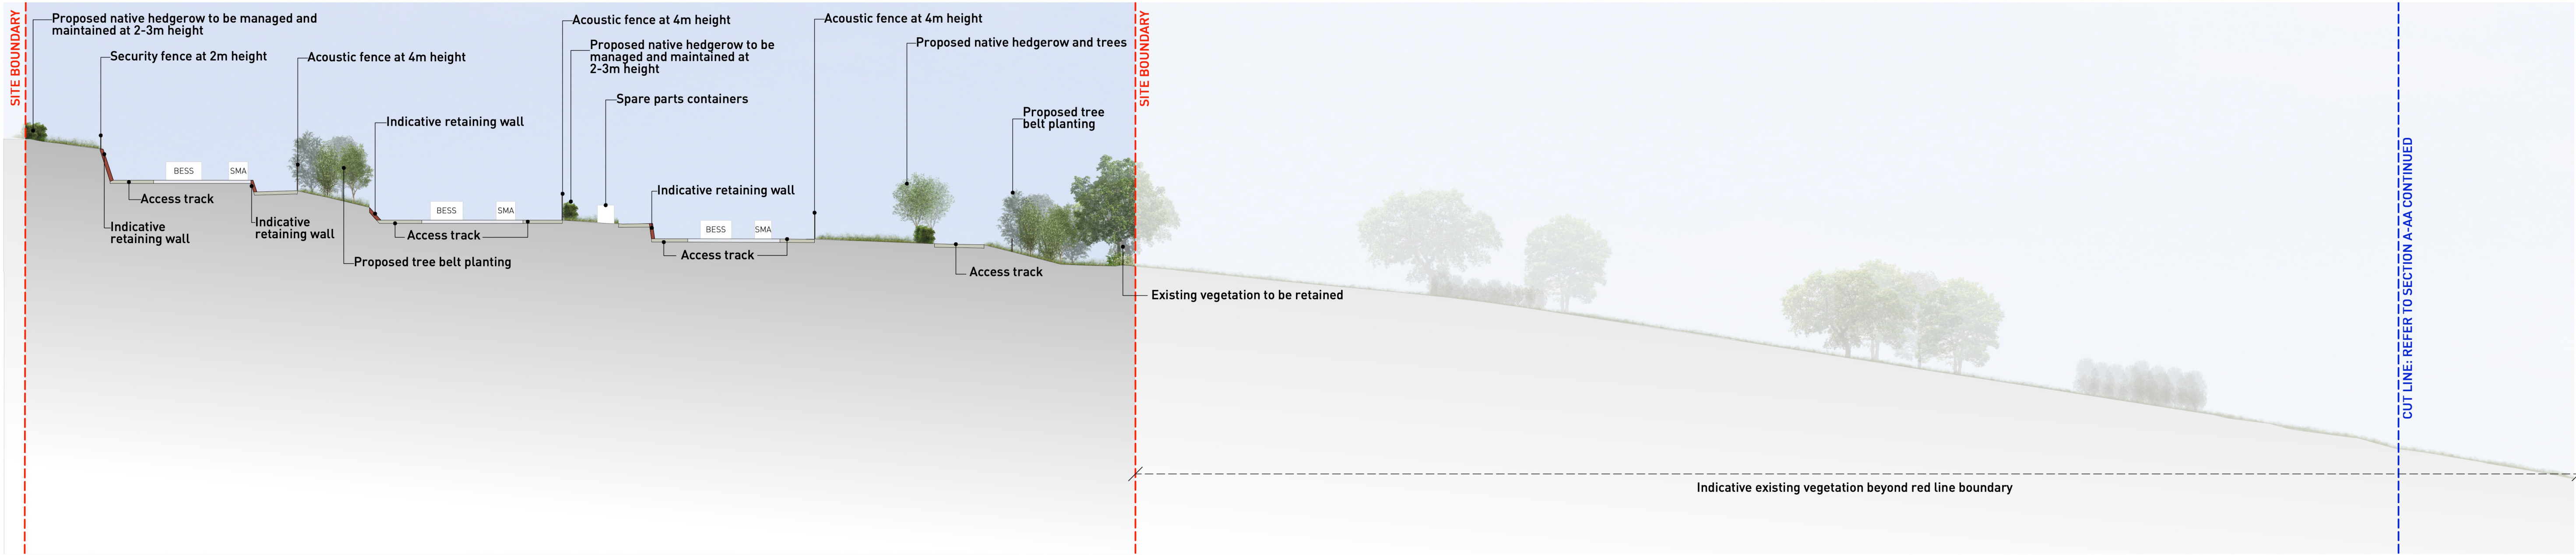

SECTION A-AA

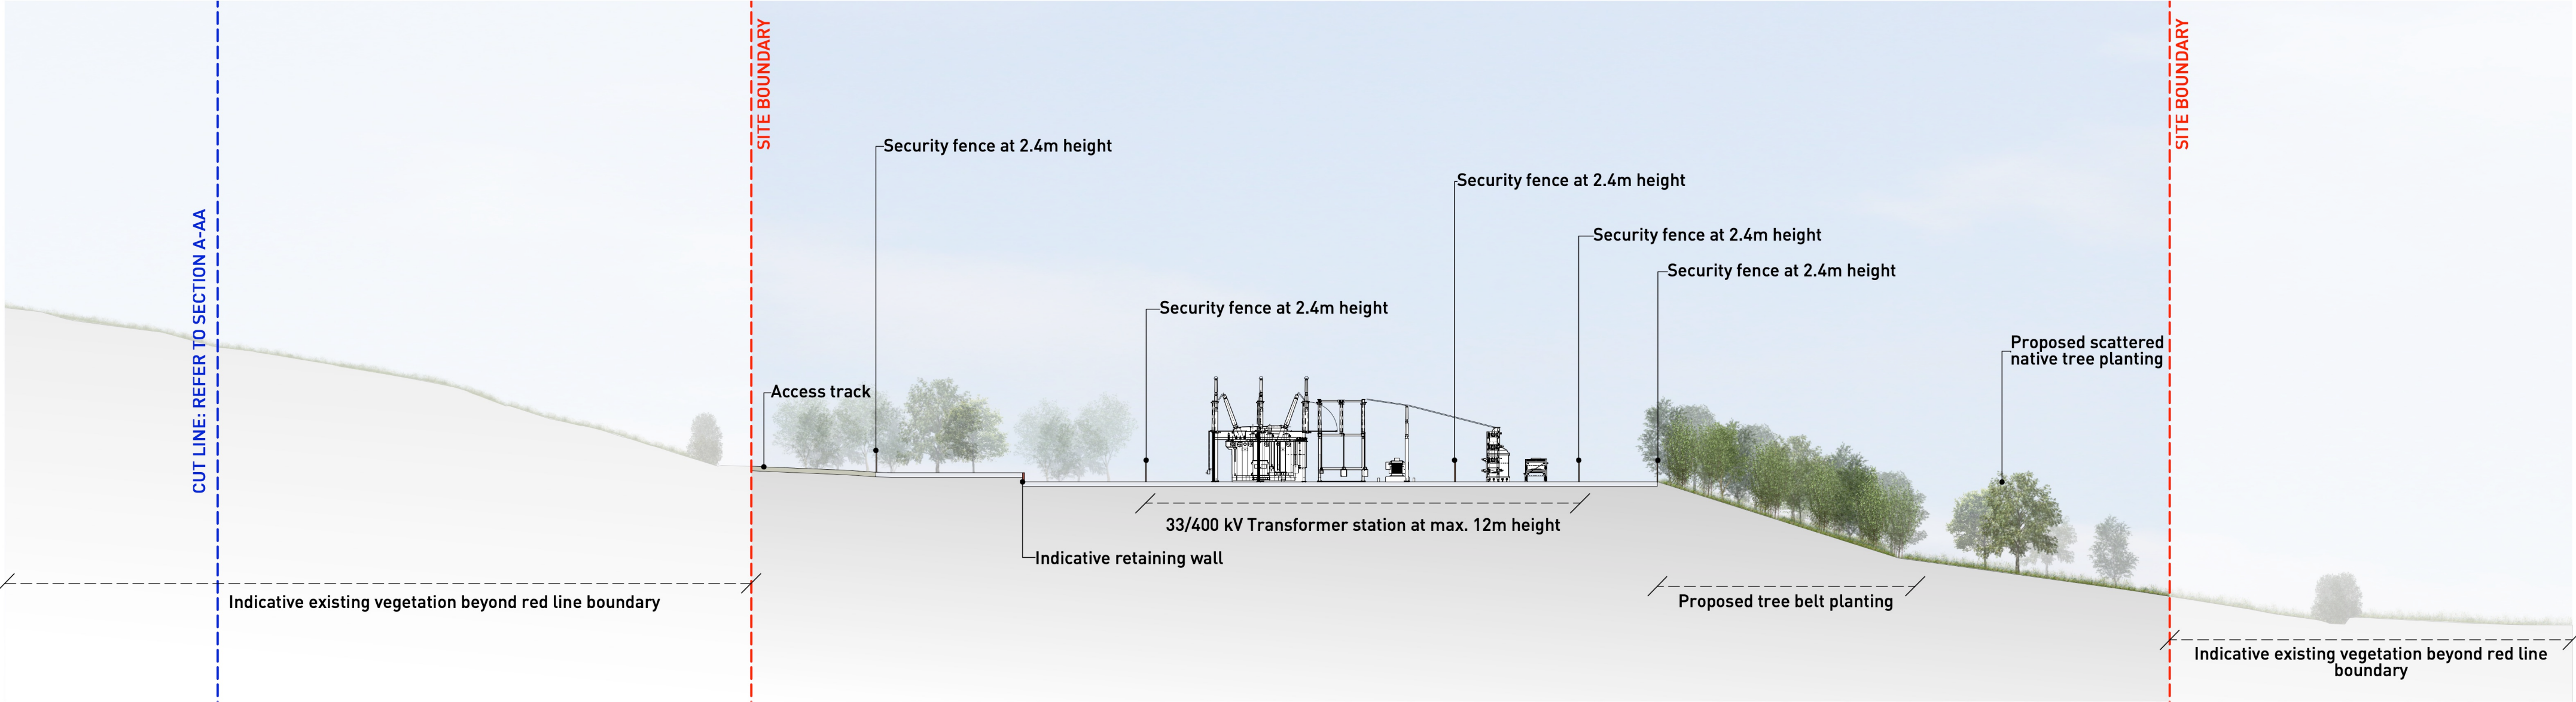

SECTION A-AA CONTINUED

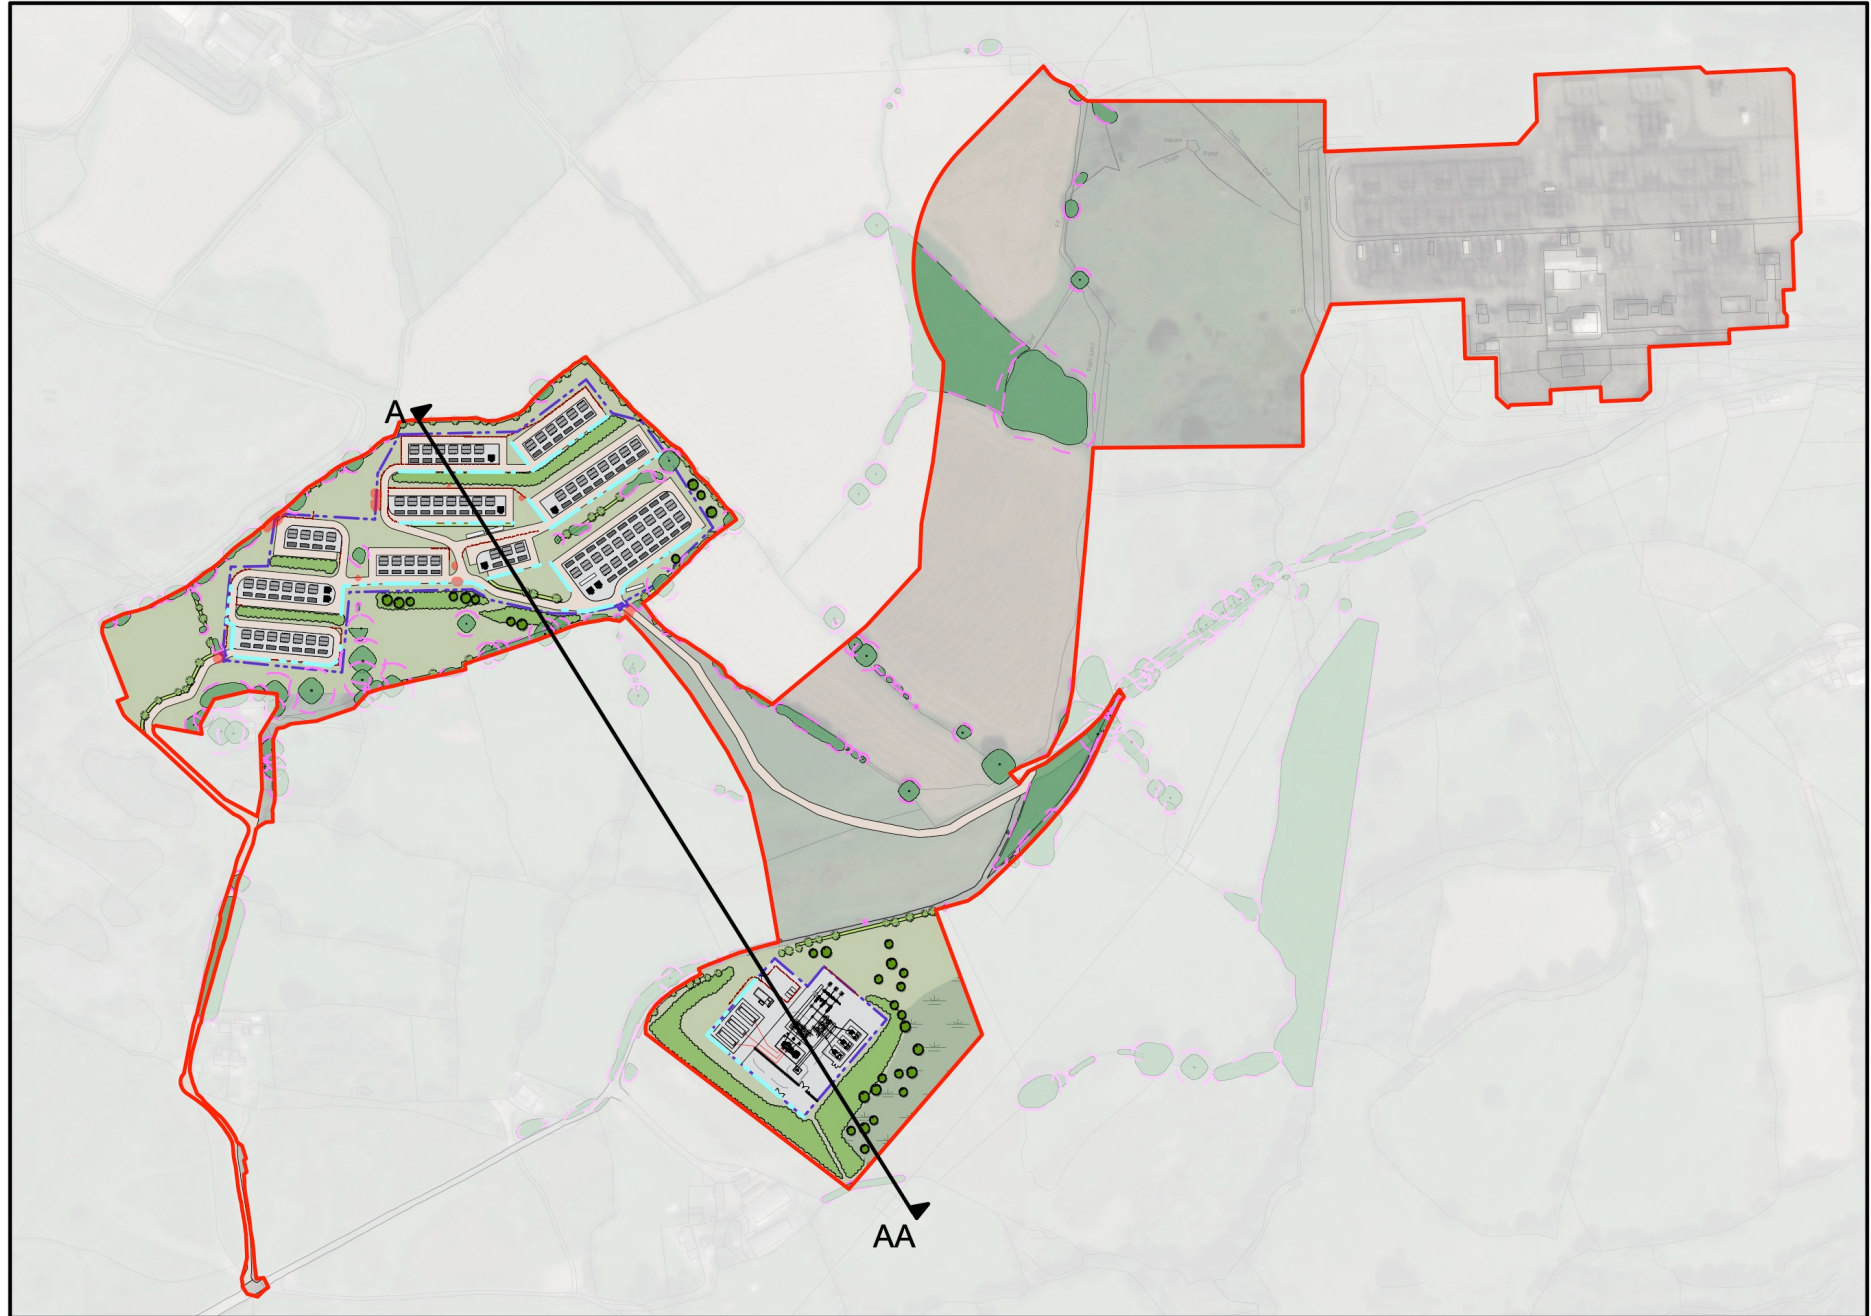

LOCATION PLAN (NTS)

17/02/2025	D	Notes amended to client comments
12/02/2025	C	1 no. additional retaining wall added to suit revised plan
07/01/2025	B	Retaining wall amended
18/12/2024	A	Retaining wall detailed added; client name updated
DATE	NO	REVISION NOTE

ILLUSTRATIVE LANDSCAPE SECTION

LAND NORTH AND SOUTH OF NATIONAL ROAD, CILFYNYDD

CLIENT
REWE 2 LTD

DATE	SCALE	TEAM	APPRVD
17/02/2025	1:500@A1	VK/IBD	AMS

DRAWING NUMBER

P22-2733_EN_05D

