



© Pegasus Planning Group Limited. © Crown copyright and database rights OS 100042083. Promap Licence number 100020449. EmapSite Licence number 0100031673. Terms & Conditions @ pegasusgroup.co.uk

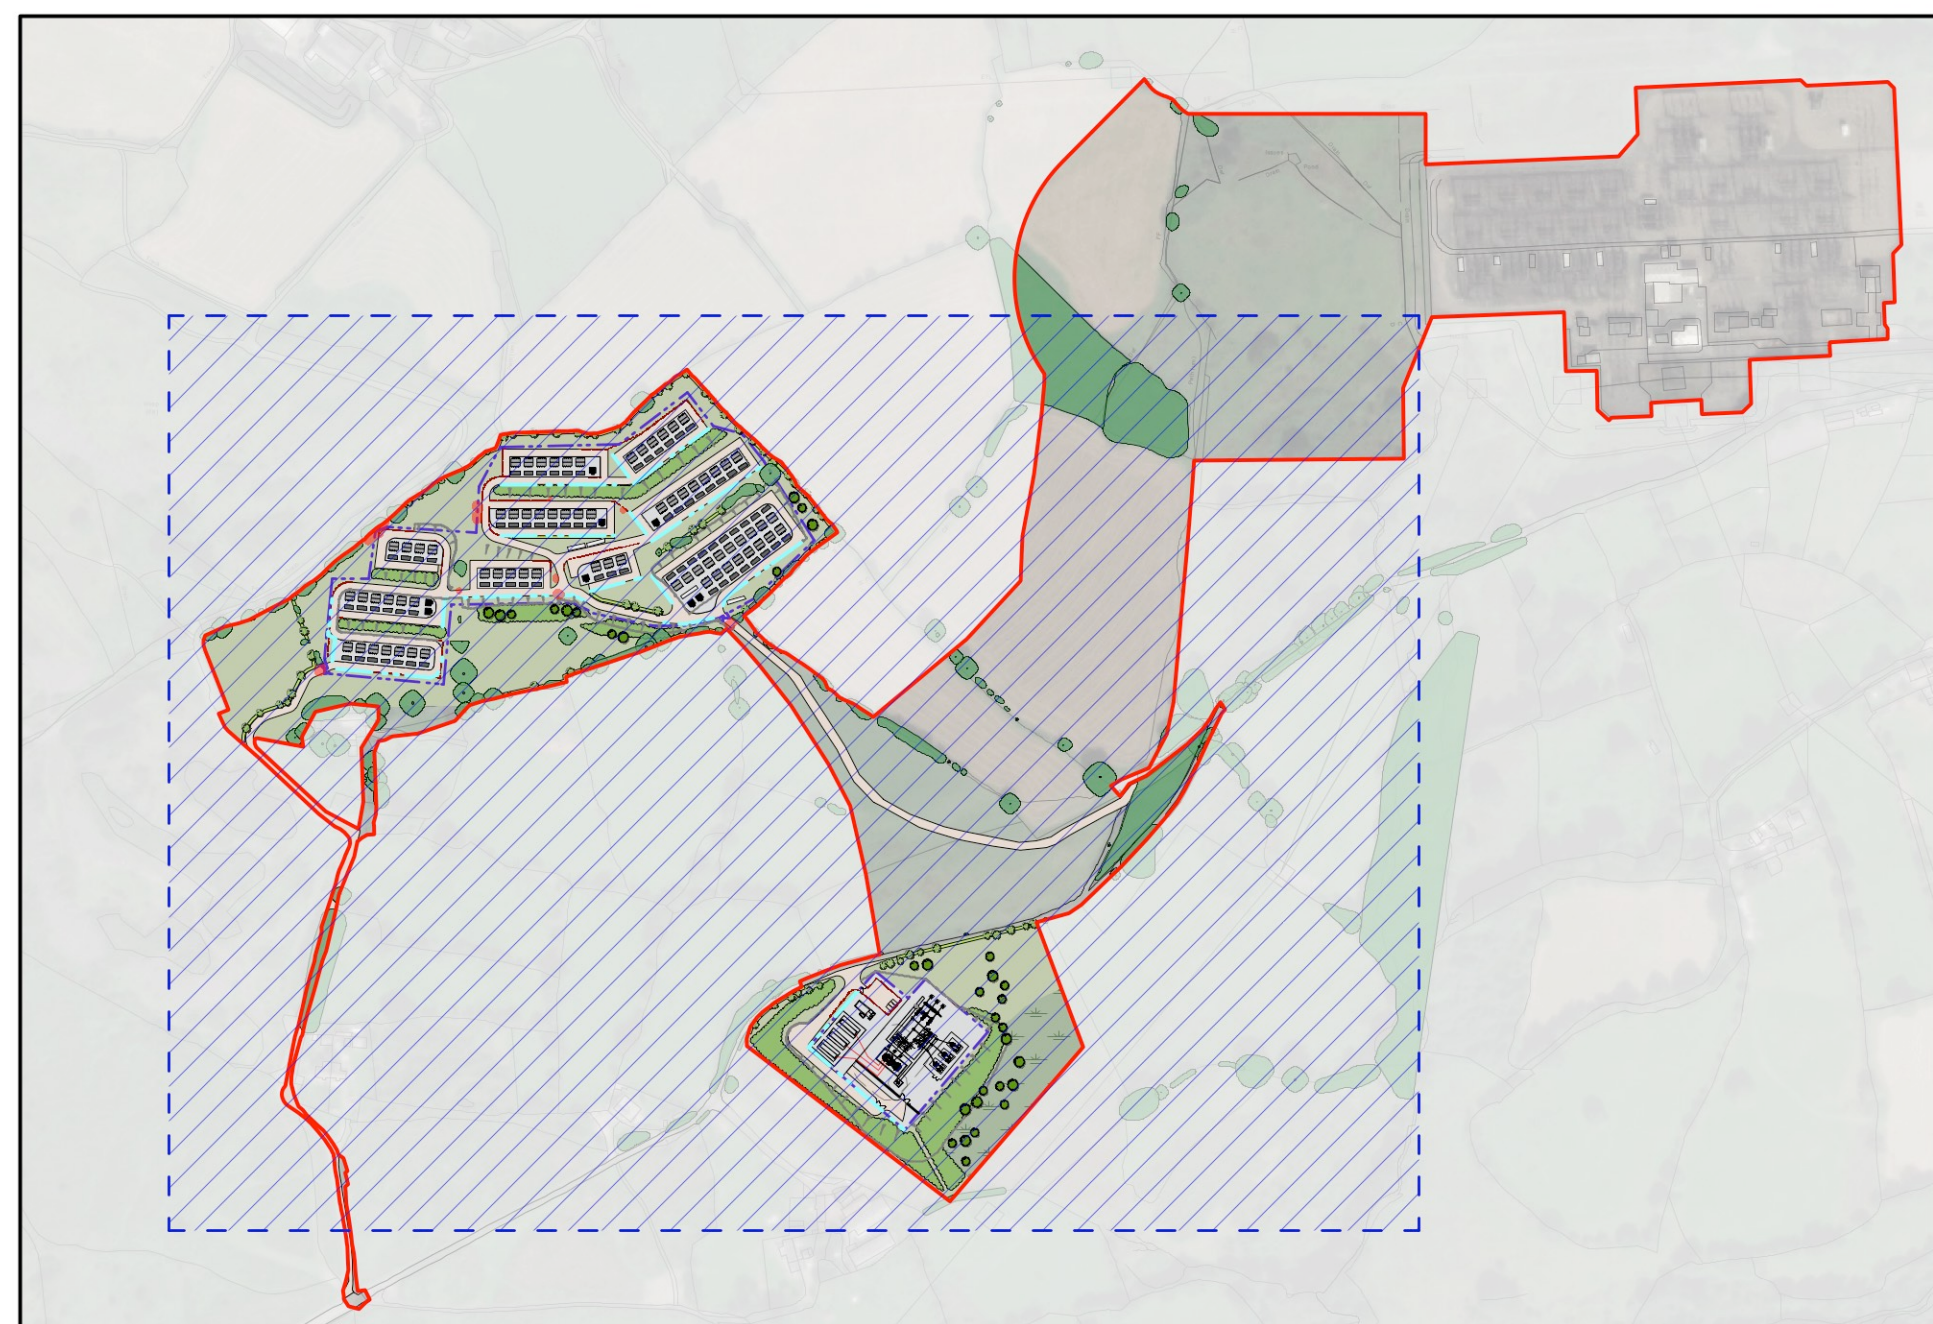

- Key**
- Site boundary
 - Existing vegetation
 - Existing vegetation confirmed to be removed
 - Contours
 - Overhead powerlines
 - Indicative 400kV cable
- cable corridor indicated by dashed line
 - Retaining wall
 - Inverter / transformer station (SMA)
 - Spare parts containers
 - BESS unit
 - Auxiliary transformer
 - Access track
 - Hard standing
 - Security fence and gates
 - Acoustic fencing
 - Elements of drainage strategy
- refer to drawing P22-2733-PEG-XX-XX-DR-C-3000
 - Proposed tree belt
 - Proposed native tree
 - Proposed hedgerow tree
- to be planted within / alongside hedgerow
 - Proposed native hedgerow
- to be managed allow grow up and be maintained at 2-3m height
 - Wildflower meadow mix
- ie. Emorsgate EM3 Special General Purpose Meadow Mixture, or similar
 - Wet meadow mix
- ie. Emorsgate EM8 Meadow Mixture for Wetlands, or similar

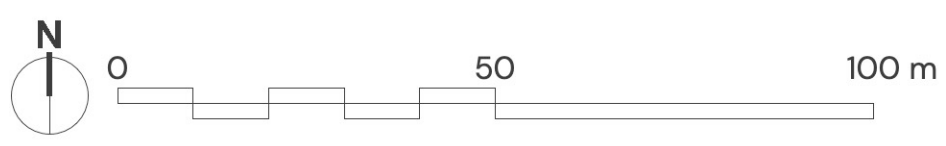

LOCATION PLAN (NTS)

LAND NORTH AND SOUTH OF NATIONAL ROAD, CILFYNYDD – INDICATIVE LANDSCAPE MASTERPLAN

| PEGASUSGROUP.CO.UK | TEAM/DRAWN BY: VK | APPROVED BY: AMS | DATE: 14/02/2025 | SCALE: 1:1250@A0 | DRWG: P22-2733_EN_04B | CLIENT: REWE 2 LTD |

