


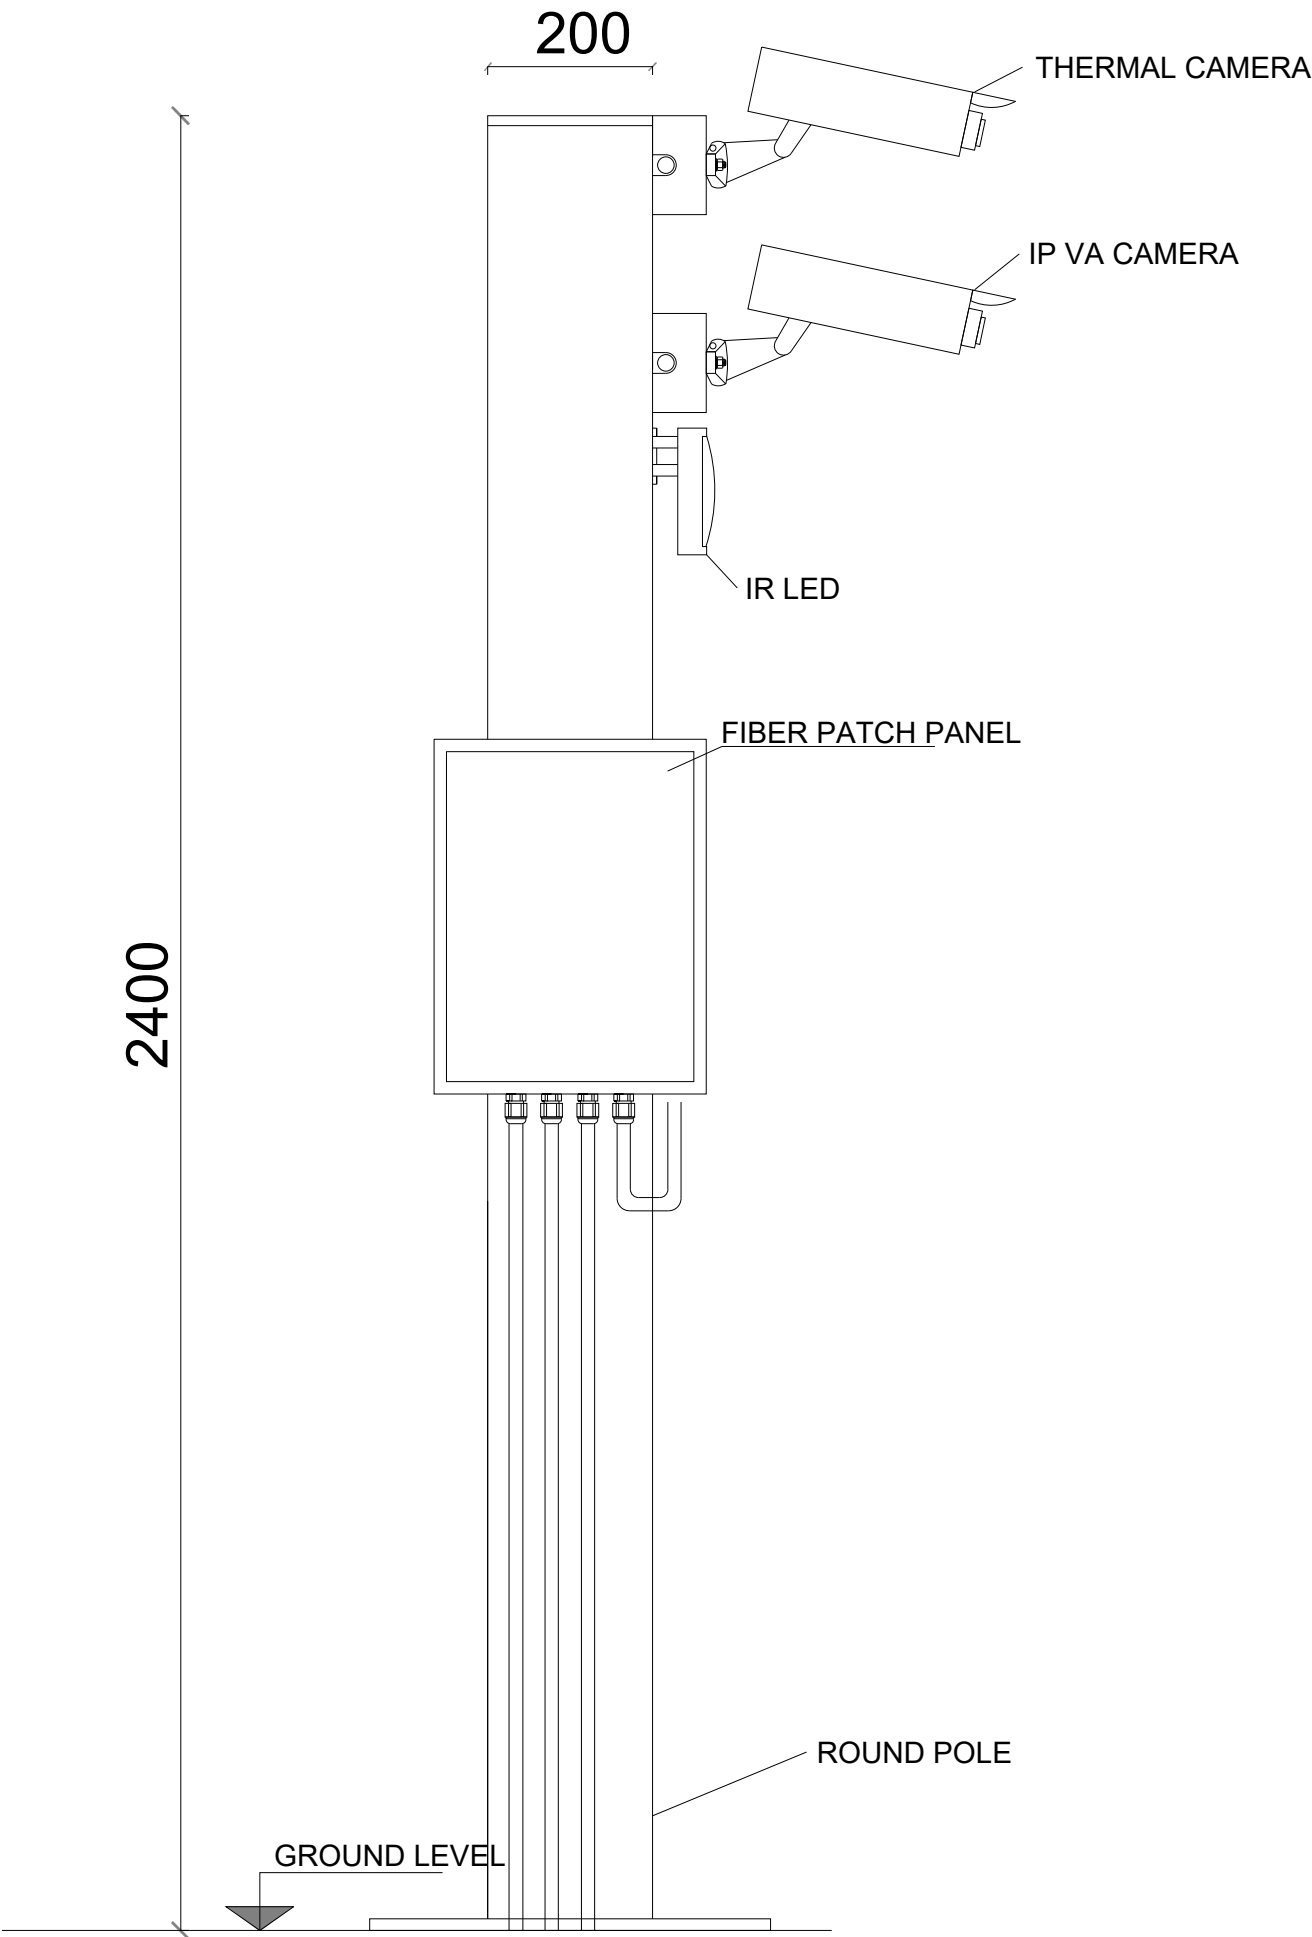

THIS INFORMATION IS CONFIDENTIAL AND THE PROPERTY OF WINDTEL ENERGY. IT IS RELEASED ON CONDITION THAT NONE OF THE INFORMATION SHALL BE DISCLOSED TO ANY THIRD PARTY OR REPRODUCED IN WHOLE OR PART WITHOUT THE PRIOR CONSENT IN WRITING OF WINDTEL ENERGY.

P01	13-02-25	WS	MS	LS
ISSUED FOR PAC				
REV	DATE	BY	CHECKED	APPROVED



S10 Blyth Workspacs, Commissioners Quay, Quay Road, Blyth NE24 3AG
Phone: +44 (0) 191 406 6209
www.windelenergy.co.uk

CLIENT

REWE 02 LIMITED

PROJECT TITLE

NATIONAL ROAD BESS

DRAWING TITLE

TYPICAL CCTV DETAIL

SCALE @ A3 1:10	
JOB No. 02	REV. P01
DRAWING No. CCTV-01	