


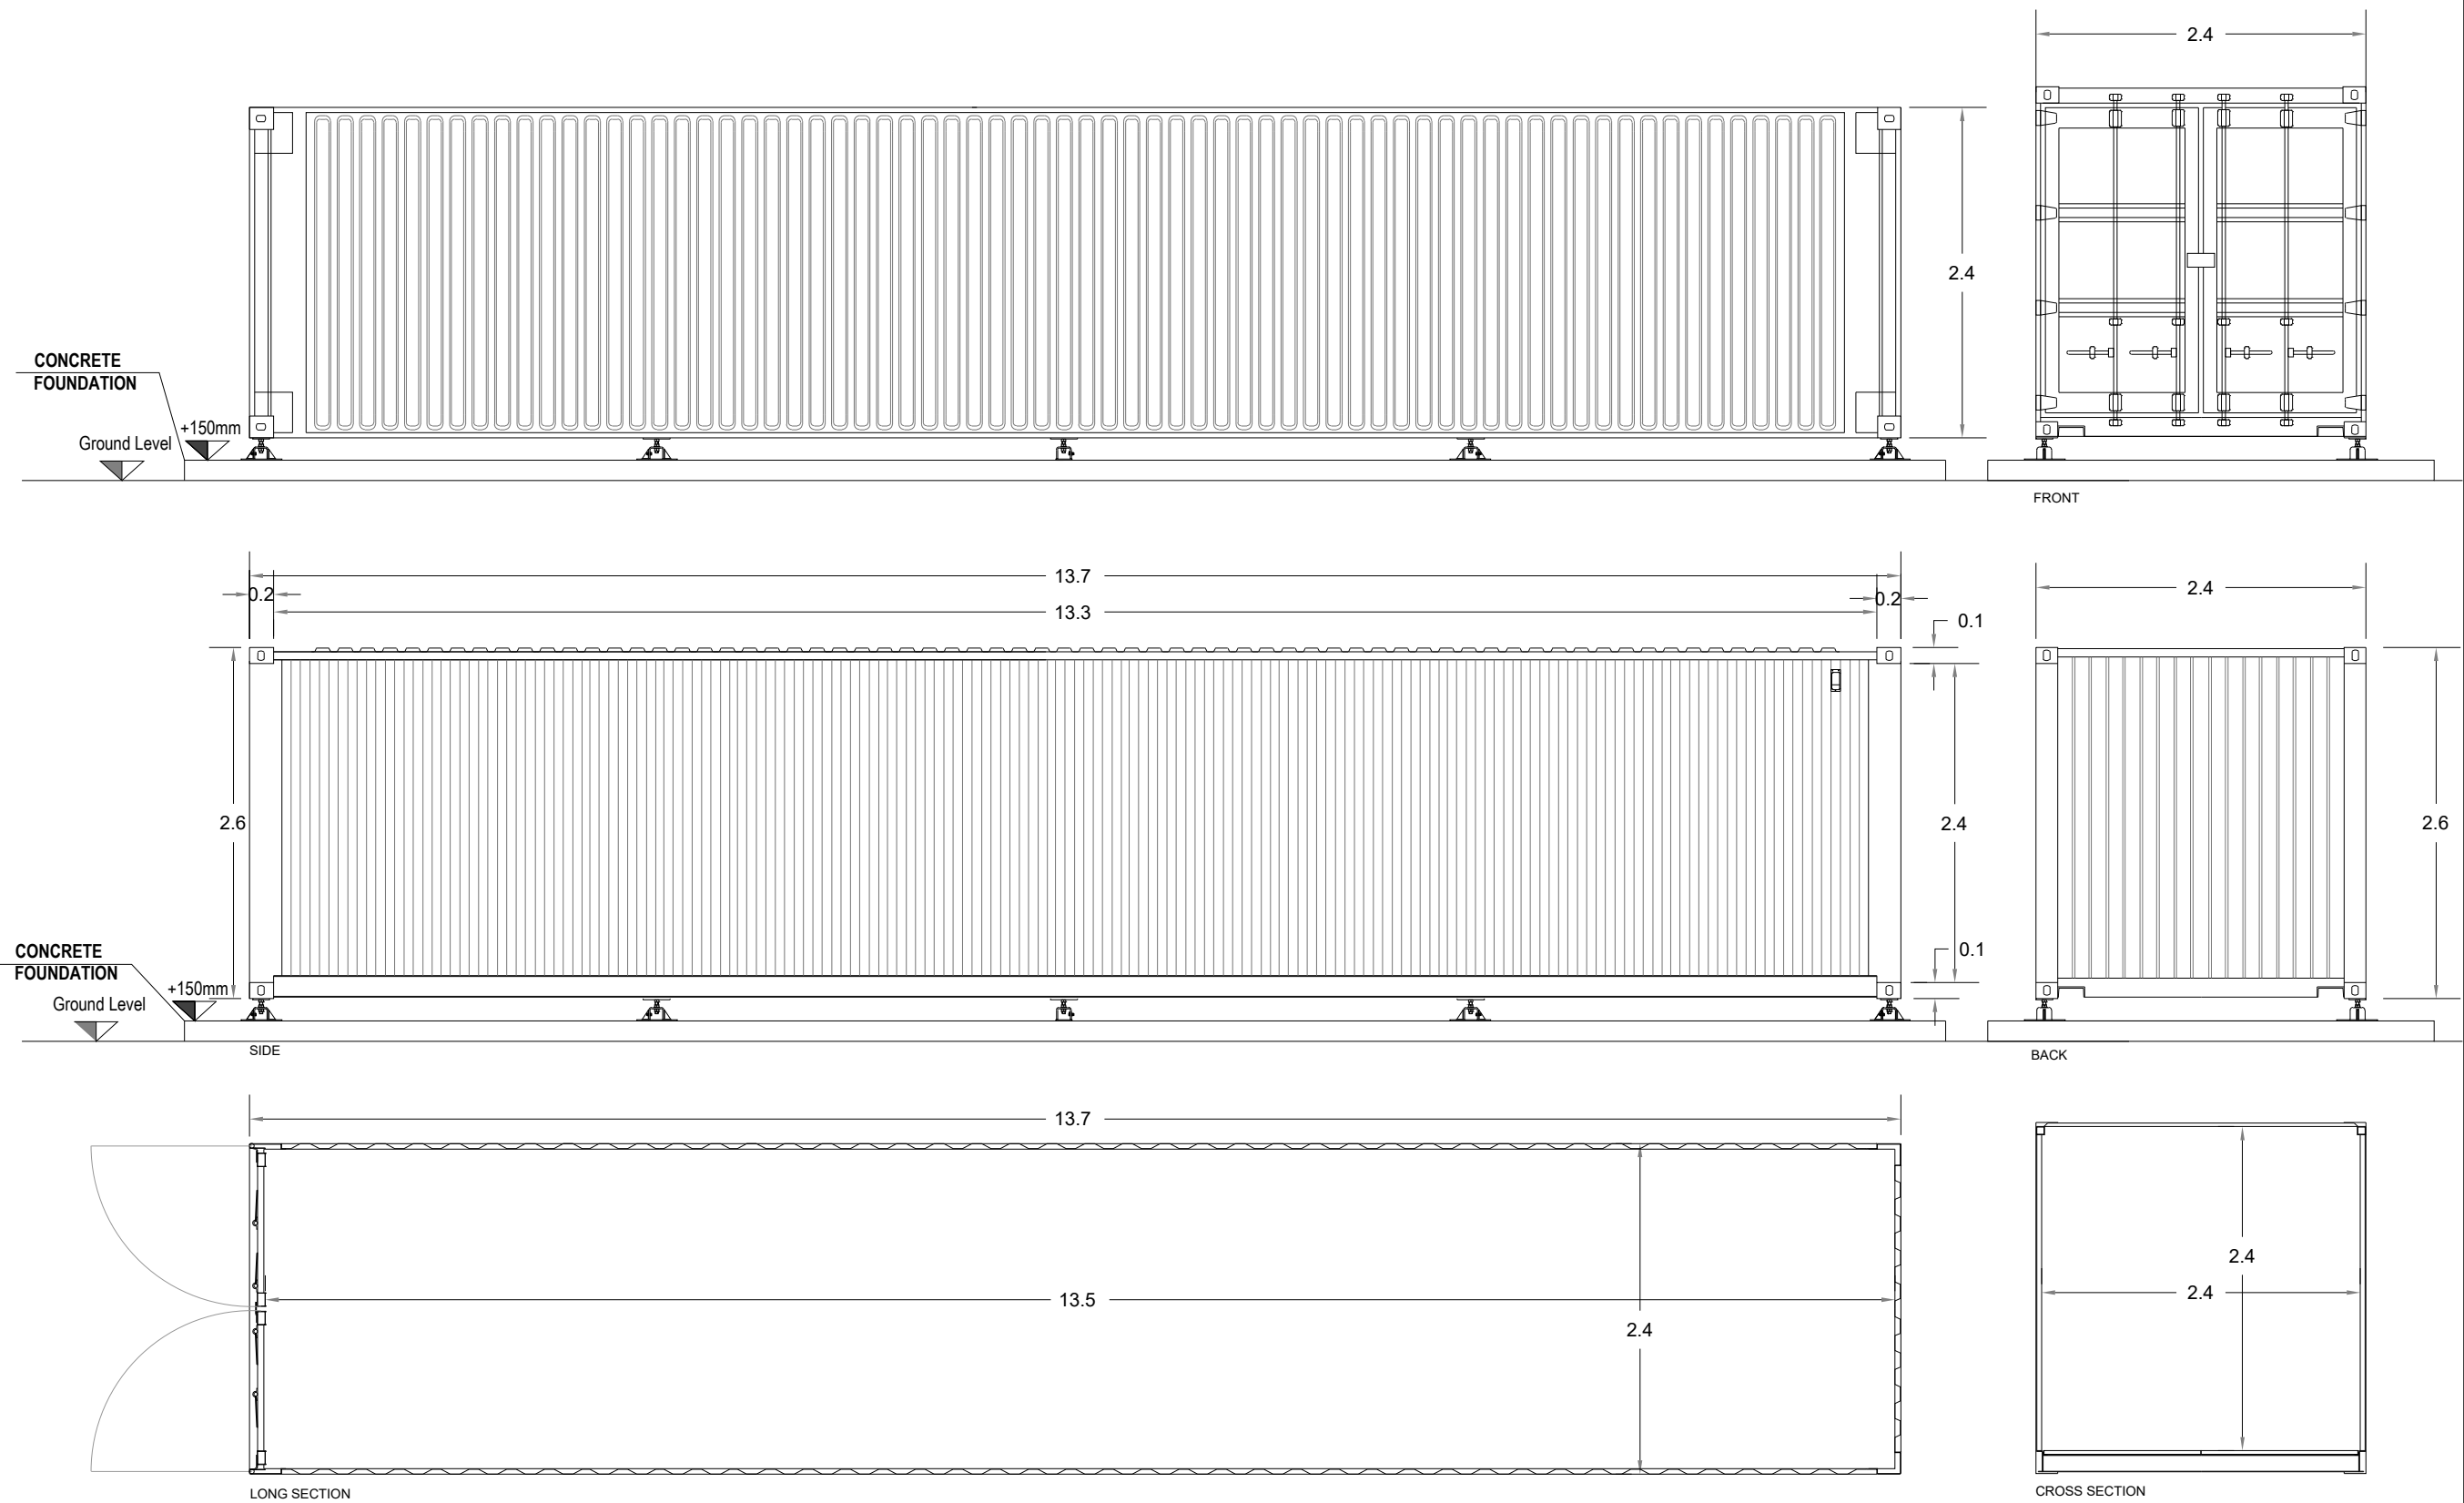

Spare Parts Store Details

P01	13-02-25	WS	MS	LS
ISSUED FOR PAC				
REV	DATE	BY	CHECKED	APPROVED

Windel Energy
S10 Blyth Workspace, Commissioners Quay, Quay Road, Blyth NE24 3AG
Phone: +44 (0) 191 406 6209
www.windelenergy.co.uk

CLIENT
REWE 02 LIMITED

PROJECT TITLE
NATIONAL ROAD BESS

DRAWING TITLE
TYPICAL SPARE PARTS CONTAINER

SCALE @ A3
1:50

JOB No. 02	REV. P01
---------------	-------------

DRAWING No.
SPAREPARTS-01