


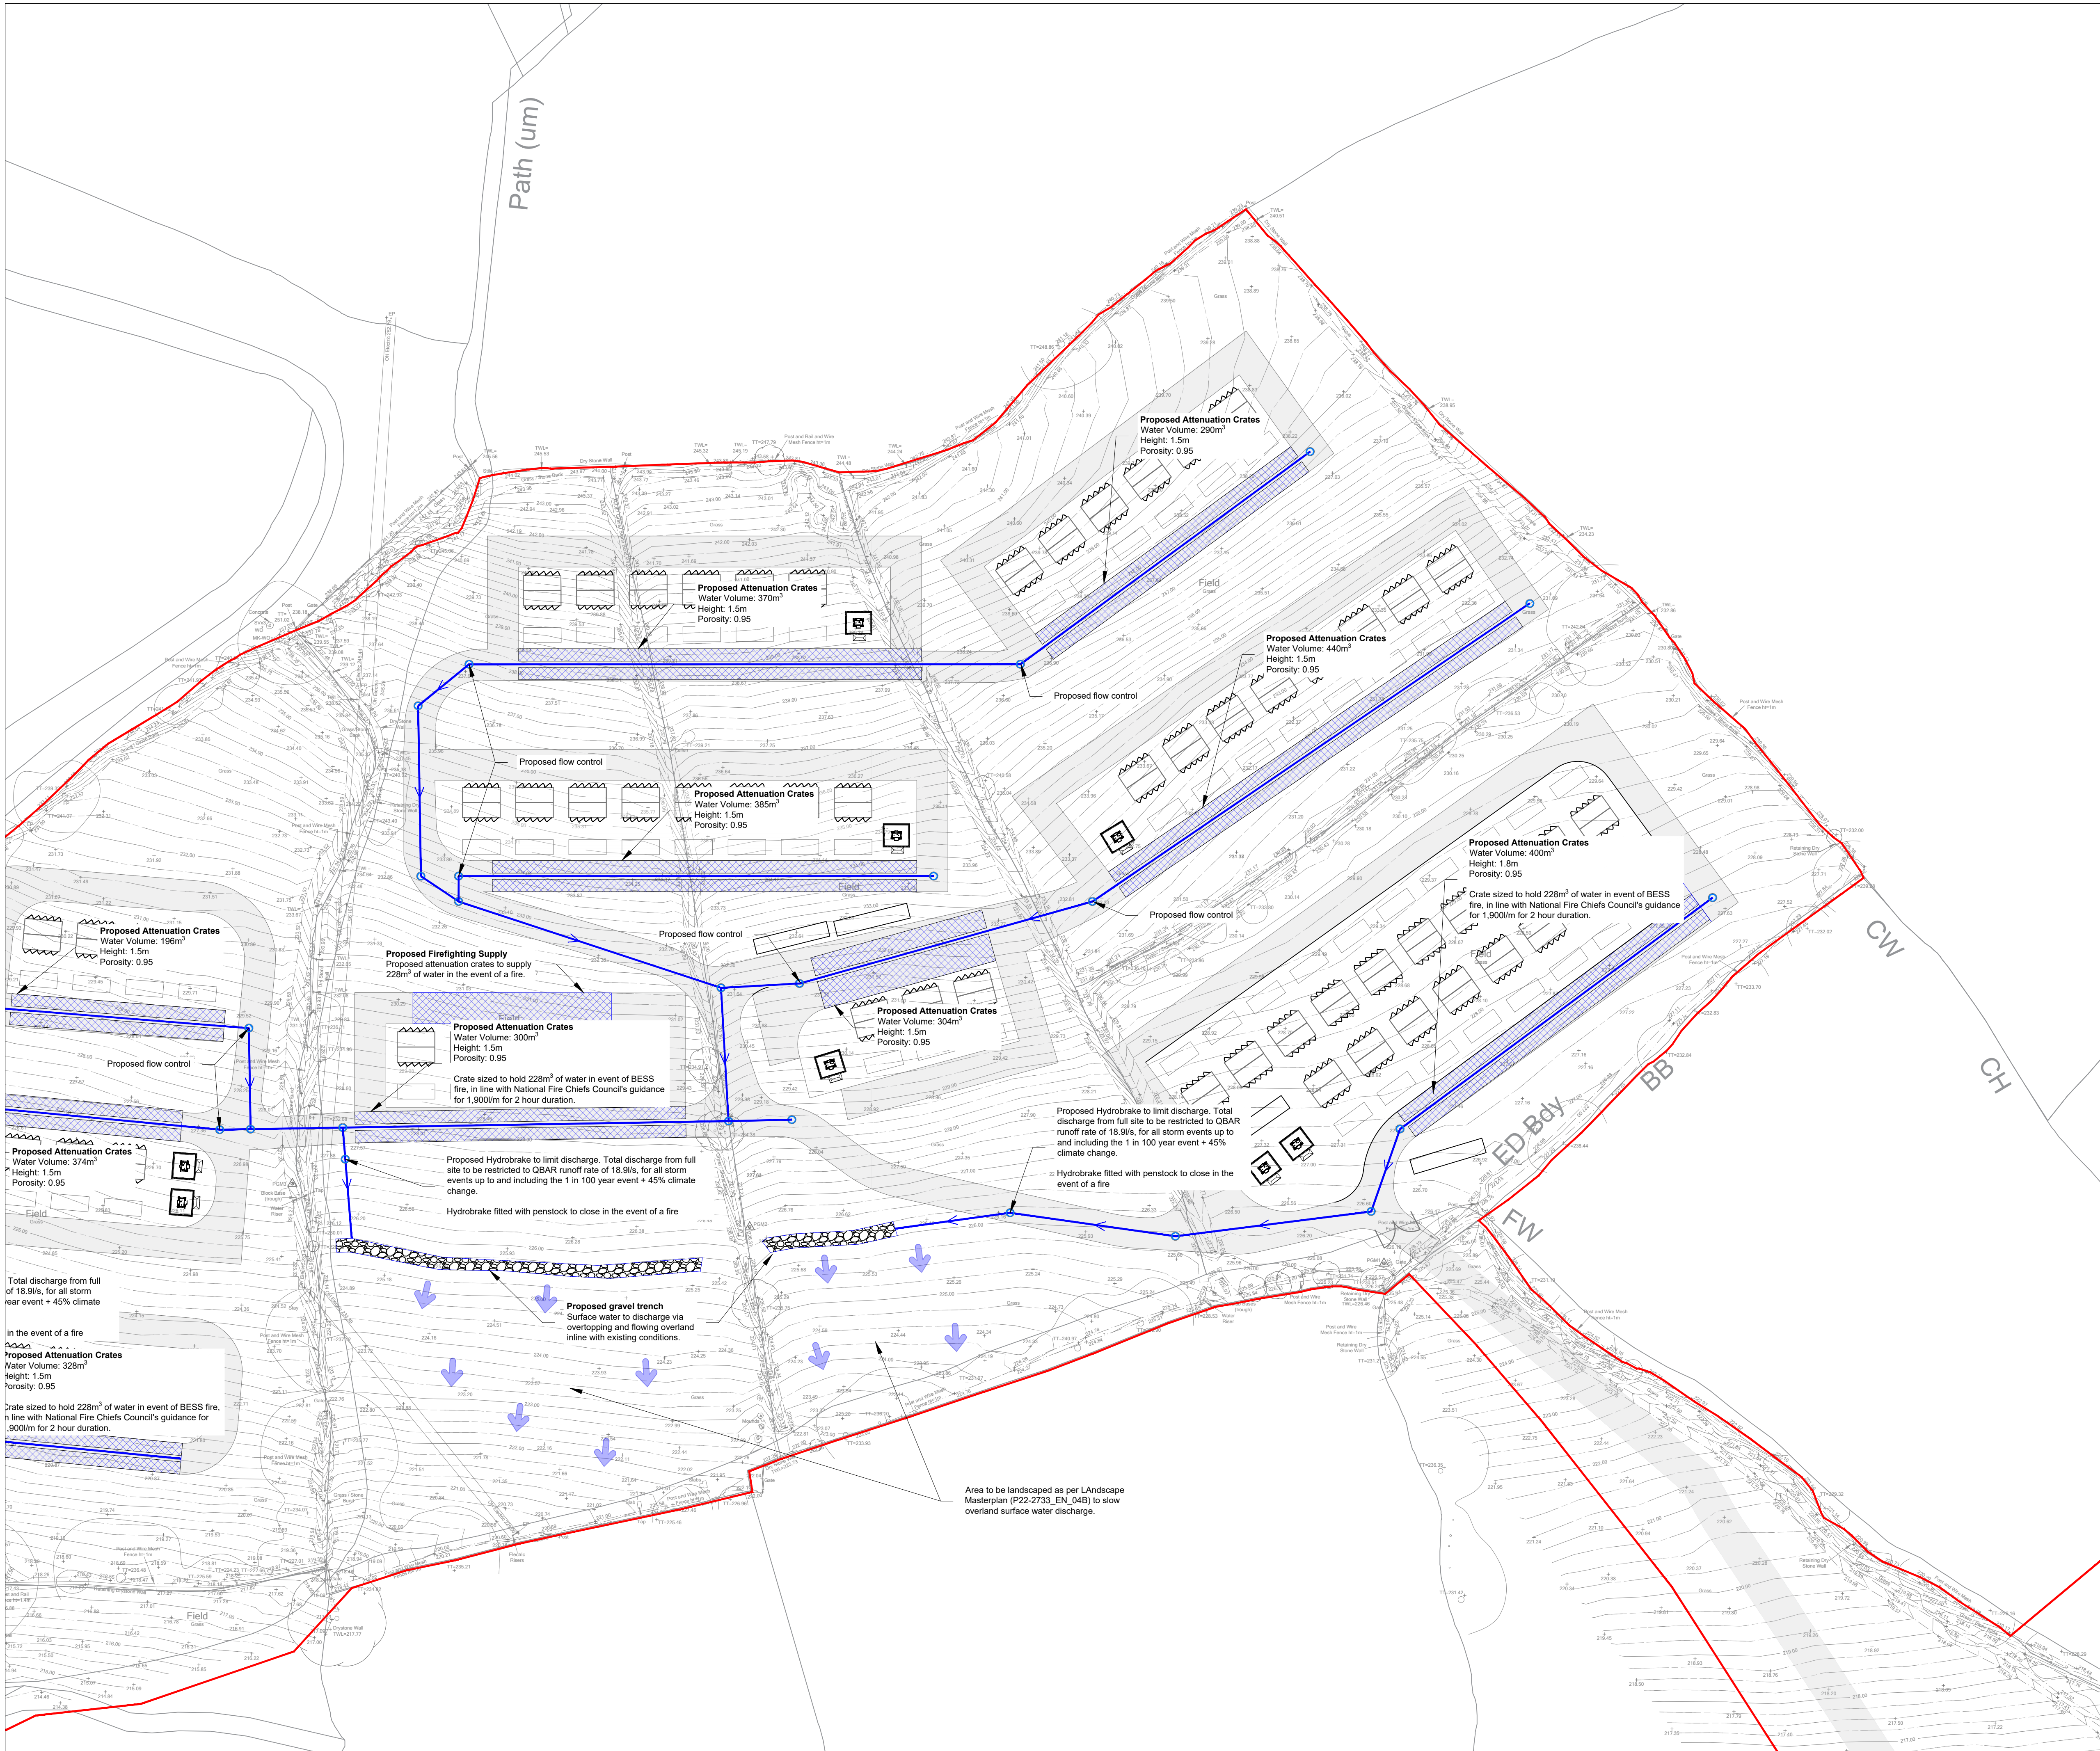

N

1:500

0

12.5m

25m

Key:

Proposed Manhole

Proposed Pipe

Proposed Attenuation Crates

Proposed Gravel Trench

Overland Flow Route

North Section Impermeable Area: 2ha

South Section Impermeable Area: 0.77ha

P2

13/02/2025

Updated client and site details

P1

07/02/2025

First issue

HVC

SAJ

SAJ

REV

DATE

DESCRIPTION

REVISED

CHECKED

APPROVED

Drainage Strategy

Sheet 2

Land North and South of National Road

Cilfynydd

CLIENT:

REWE 2 Ltd

DATE:

07/02/2025

SCALE:

1:500@A1

DRAWN BY:

AJM

CHECKED BY:

SAJ

APPROVED BY:

SAJ

DRAWING NUMBER:

P22-2733-PEG-XX-XX-DR-C-3002-P2

PG OFFICE / TEAM:

BRS-IN

PEGASUS REF No:

P22-2733

DRAWING STATUS:

S2

PEGASUS GROUP