


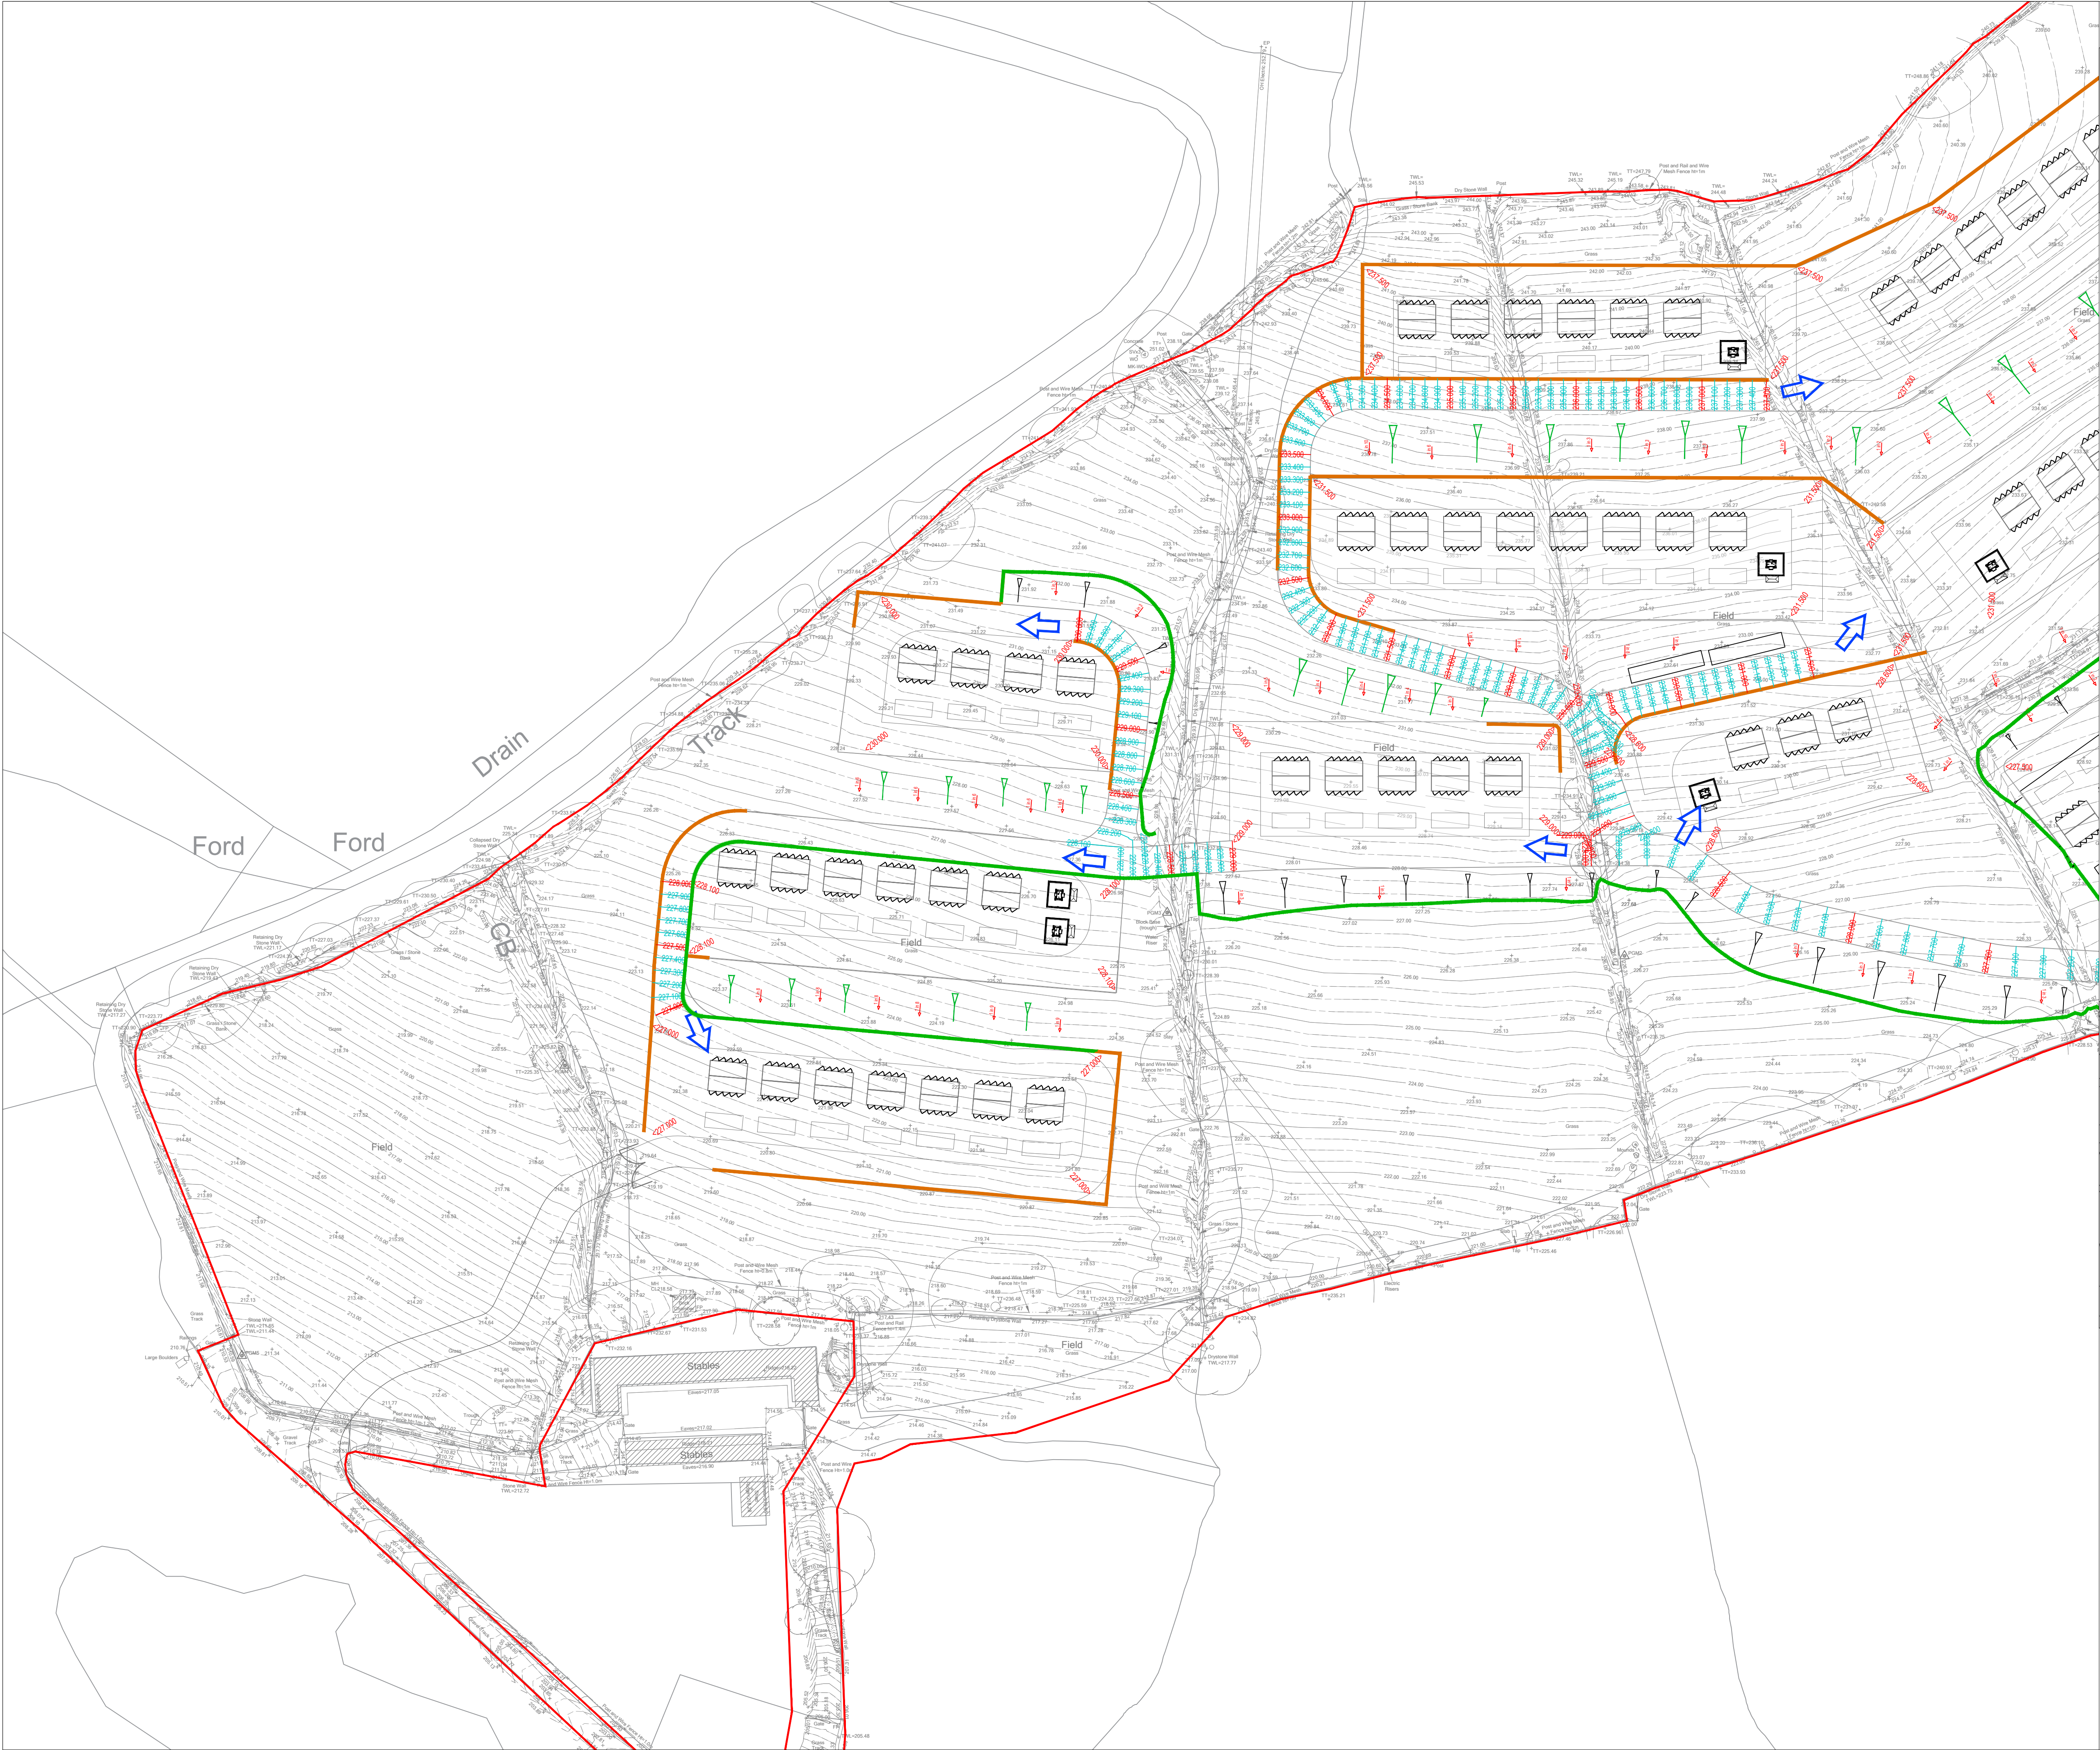

N

1:500
0 12.5m 25m

Key:


Retaining Structure (Type and exact height TBC)

Vehicle Access Location

Embankments

182.000

Proposed platform levels and earthwork gradients

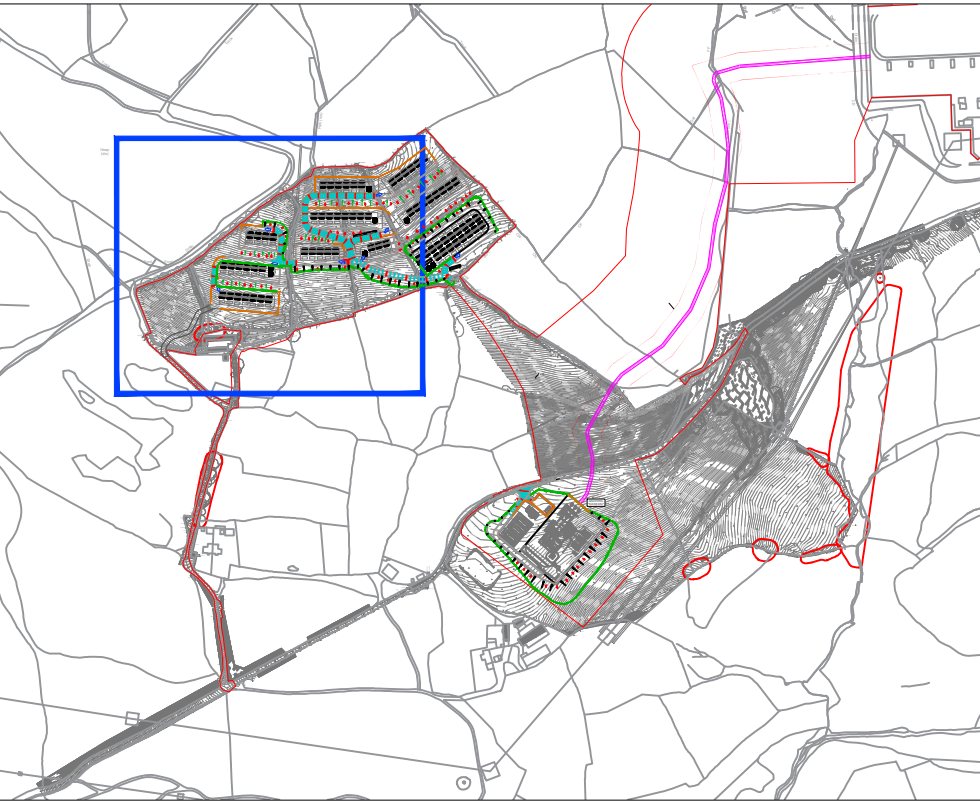

P4	18/02/2025	Updated client and site details	HJC	SAJ	SAJ
P3	07/02/2025	Updated to suit new layout	HJC	SAJ	SAJ
P2	29/01/2023	Updated to suit new layout	LAJ	LAJ	-
P1	30/01/2023	First Issue	LAJ	LAJ	-

REV	DATE	DESCRIPTION	REVISED	CHECKED	APPROVED

Levels Strategy

Sheet 1

Land North and South of National Road

Cilfynydd

CLIENT:

REWE 2 Ltd

DATE:

10/10/2023

SCALE:

1:500@A1

DRAWN BY:

LAJ

CHECKED BY:

LAJ

APPROVED BY:

DRAWING NUMBER:

P22-2733-PEG-XX-XX-DR-C-2000-P4

PG OFFICE / TEAM:

BRS-IN

PEGASUS REF No:

P22-2733

DRAWING STATUS

S2

PEGASUS GROUP