


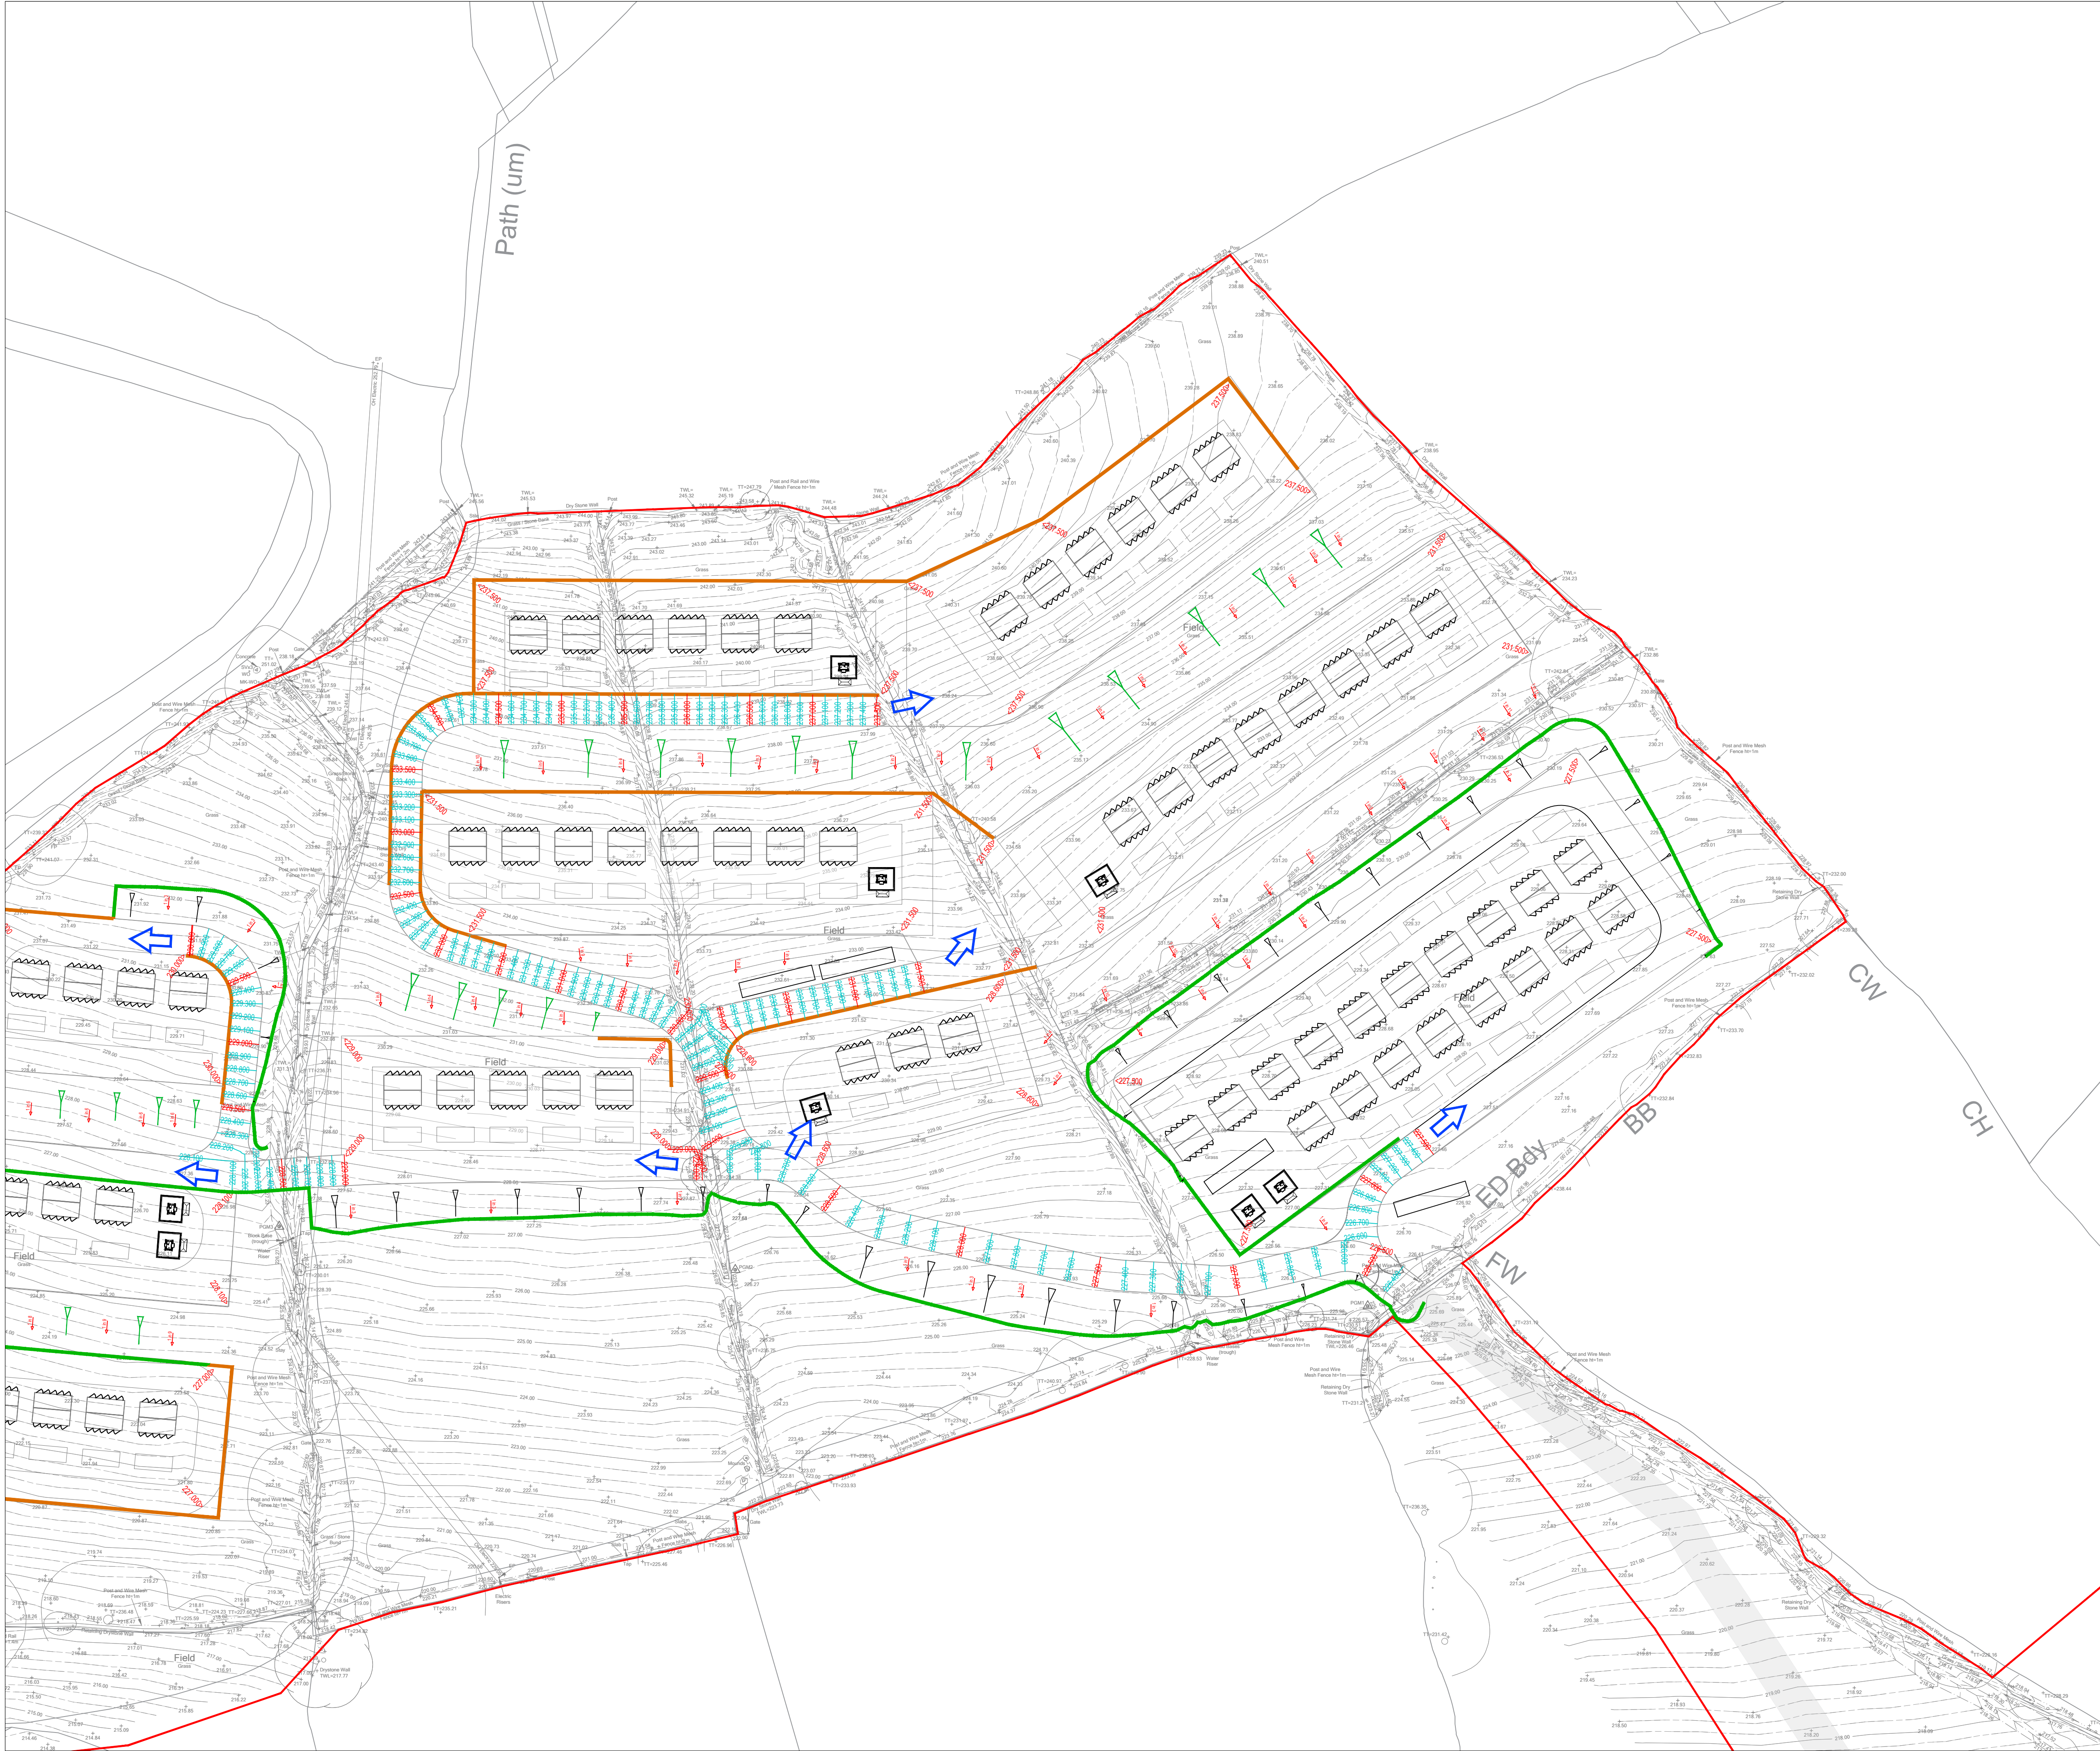


N

1:500 0 12.5m 25m

Key:

- Retaining Structure (Type and exact height TBC)
- Vehicle Access Location
- Embankments
- Proposed platform levels and earthwork gradients

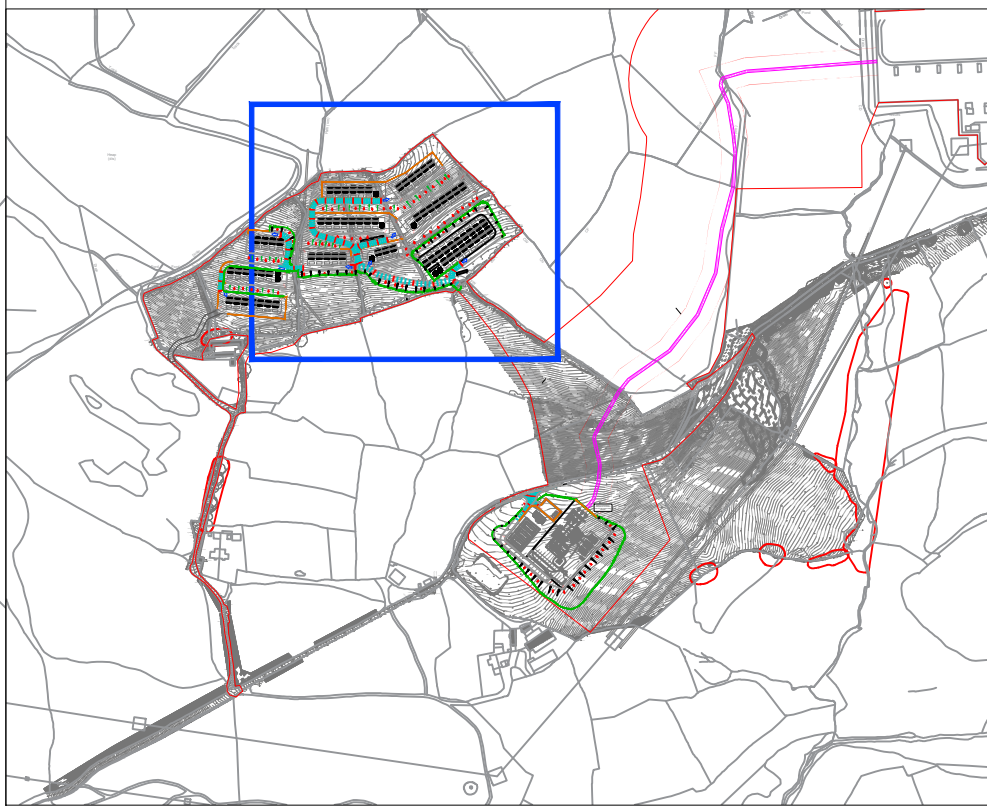

P4	18/02/2025	Updated client and site details	HJC	SAJ	SAJ
P3	07/02/2025	Updated to suit new layout.	HJC	SAJ	-
P2	29/01/2025	Updated to suit new layout.	LAJ	LAJ	-
P1	02/01/2025	First issue	LAJ	LAJ	-

REV	DATE	DESCRIPTION	REVISED	CHECKED	APPROVED

Levels Strategy Sheet 2

Land North and South of National Road Cilfynydd

CLIENT:
REWE 2 Ltd

DATE:
10/10/2023

SCALE:
1:500@A1

DRAWN BY: LAJ
CHECKED BY: LAJ
APPROVED BY: -

DRAWING NUMBER:
P22-2733-PEG-XX-XX-DR-C-2001-P4

PG OFFICE / TEAM:
BRS-IN

PEGASUS REF No:
P22-2733

DRAWING STATUS
S2

PEGASUS GROUP