

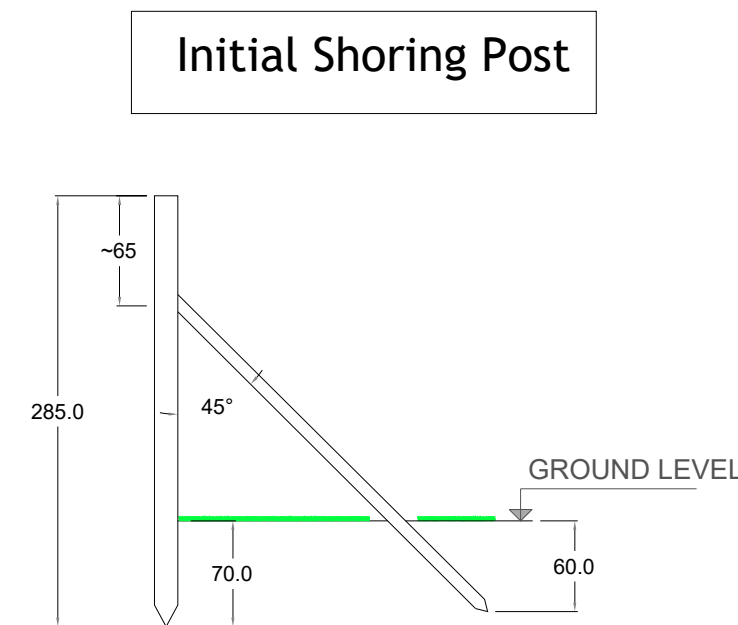
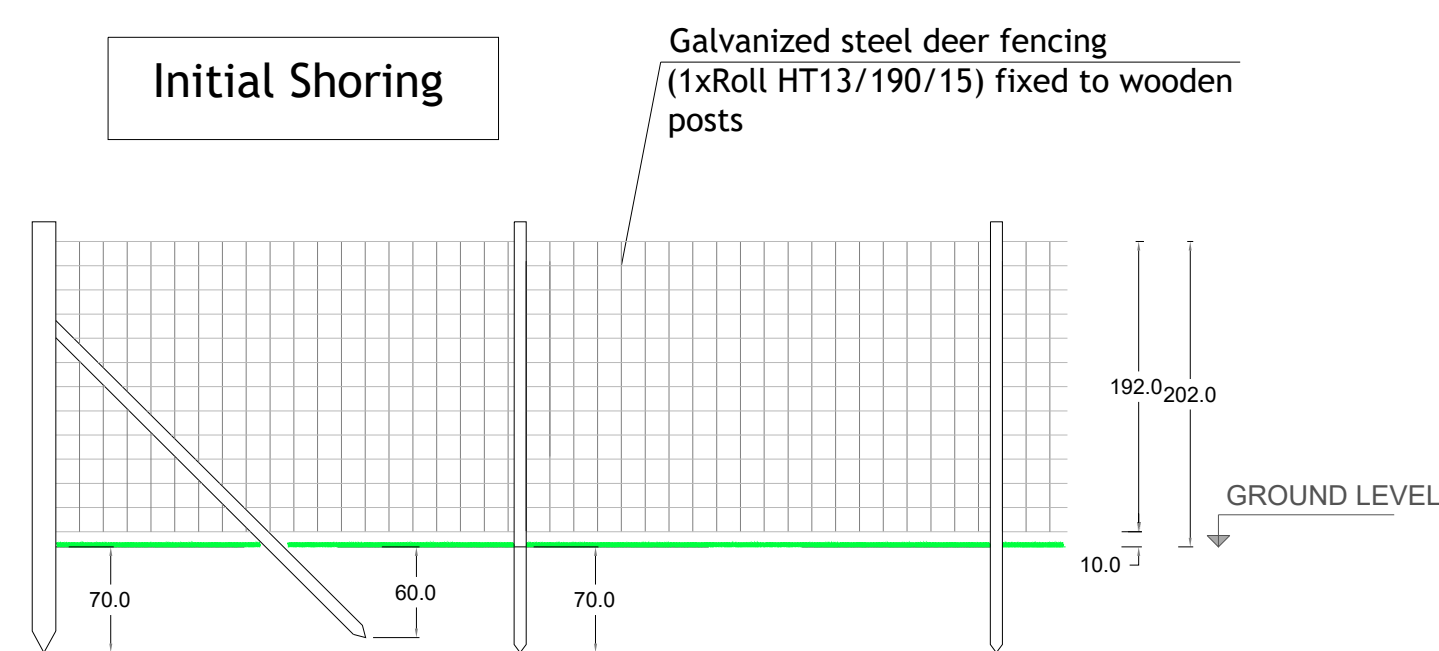
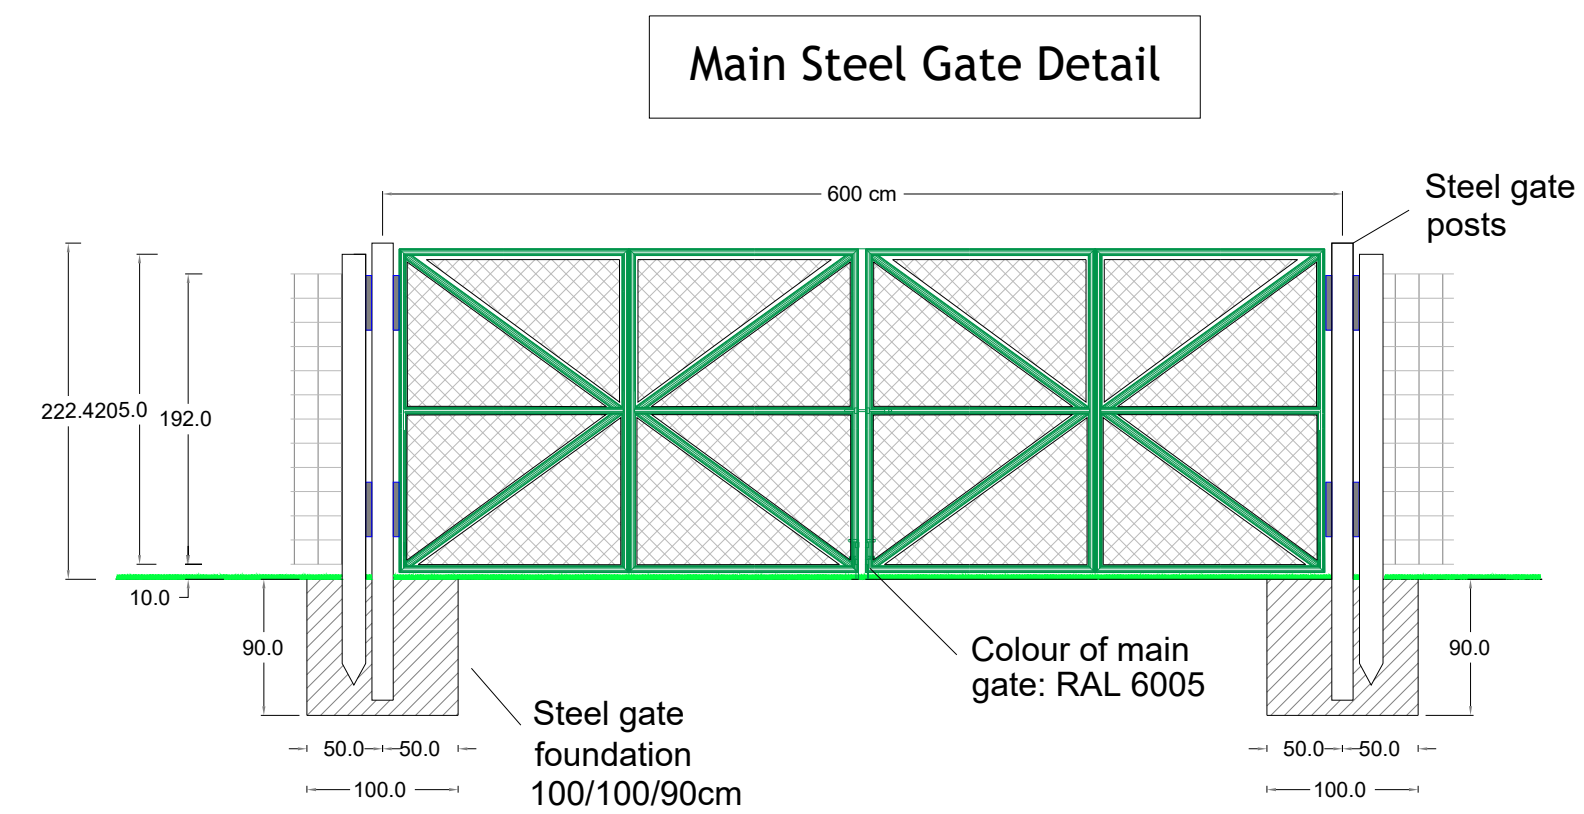
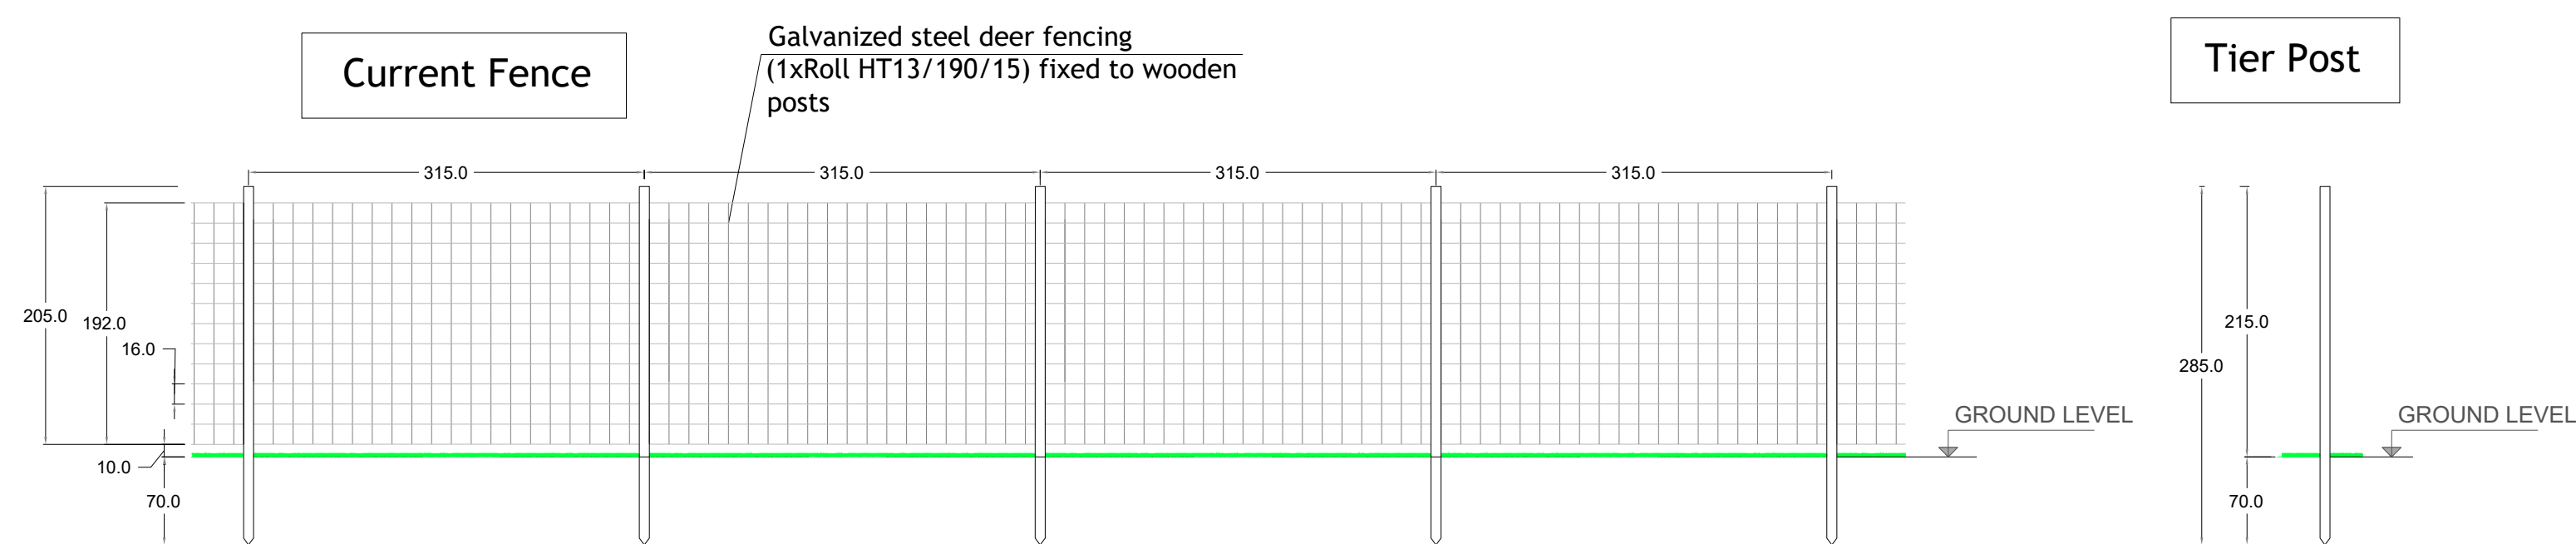


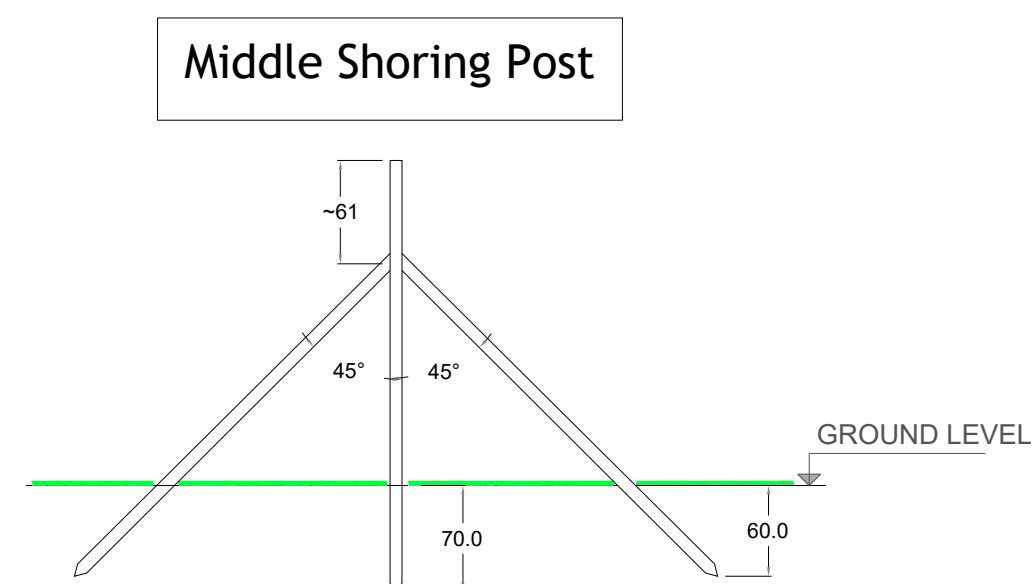

*All anchoring depths of posts are indicative
Subcontractor to check and confirm the required anchoring depth, considering the soil conditions for the project.
*All dimensions are in centimeters.

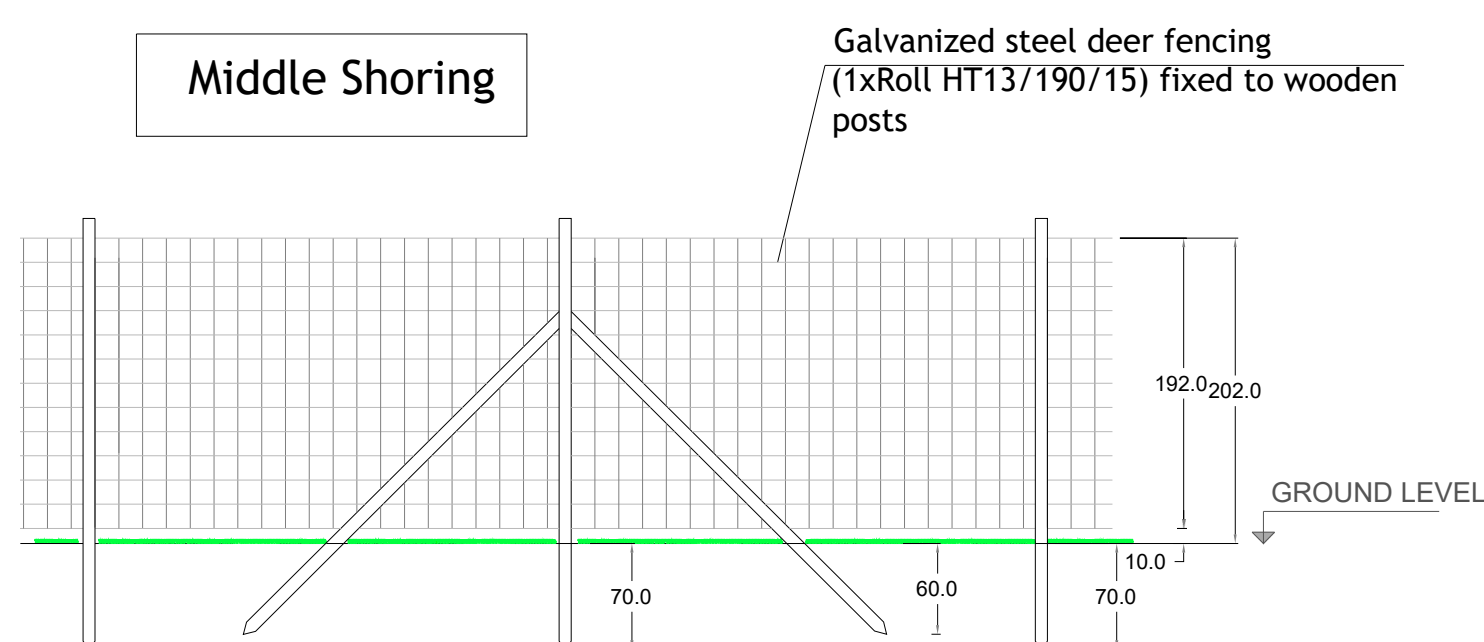

*Middle Shoring Detail should be applied every 50m
and also at all corner points